


File: C:\BMS\HAZEN-SAWYER\PROJECTS\SB-08\Draw date: 8/2/2018 1:19 PM
PLOT DATE: 8/2/2018 3:46 PM BY: JSILVA

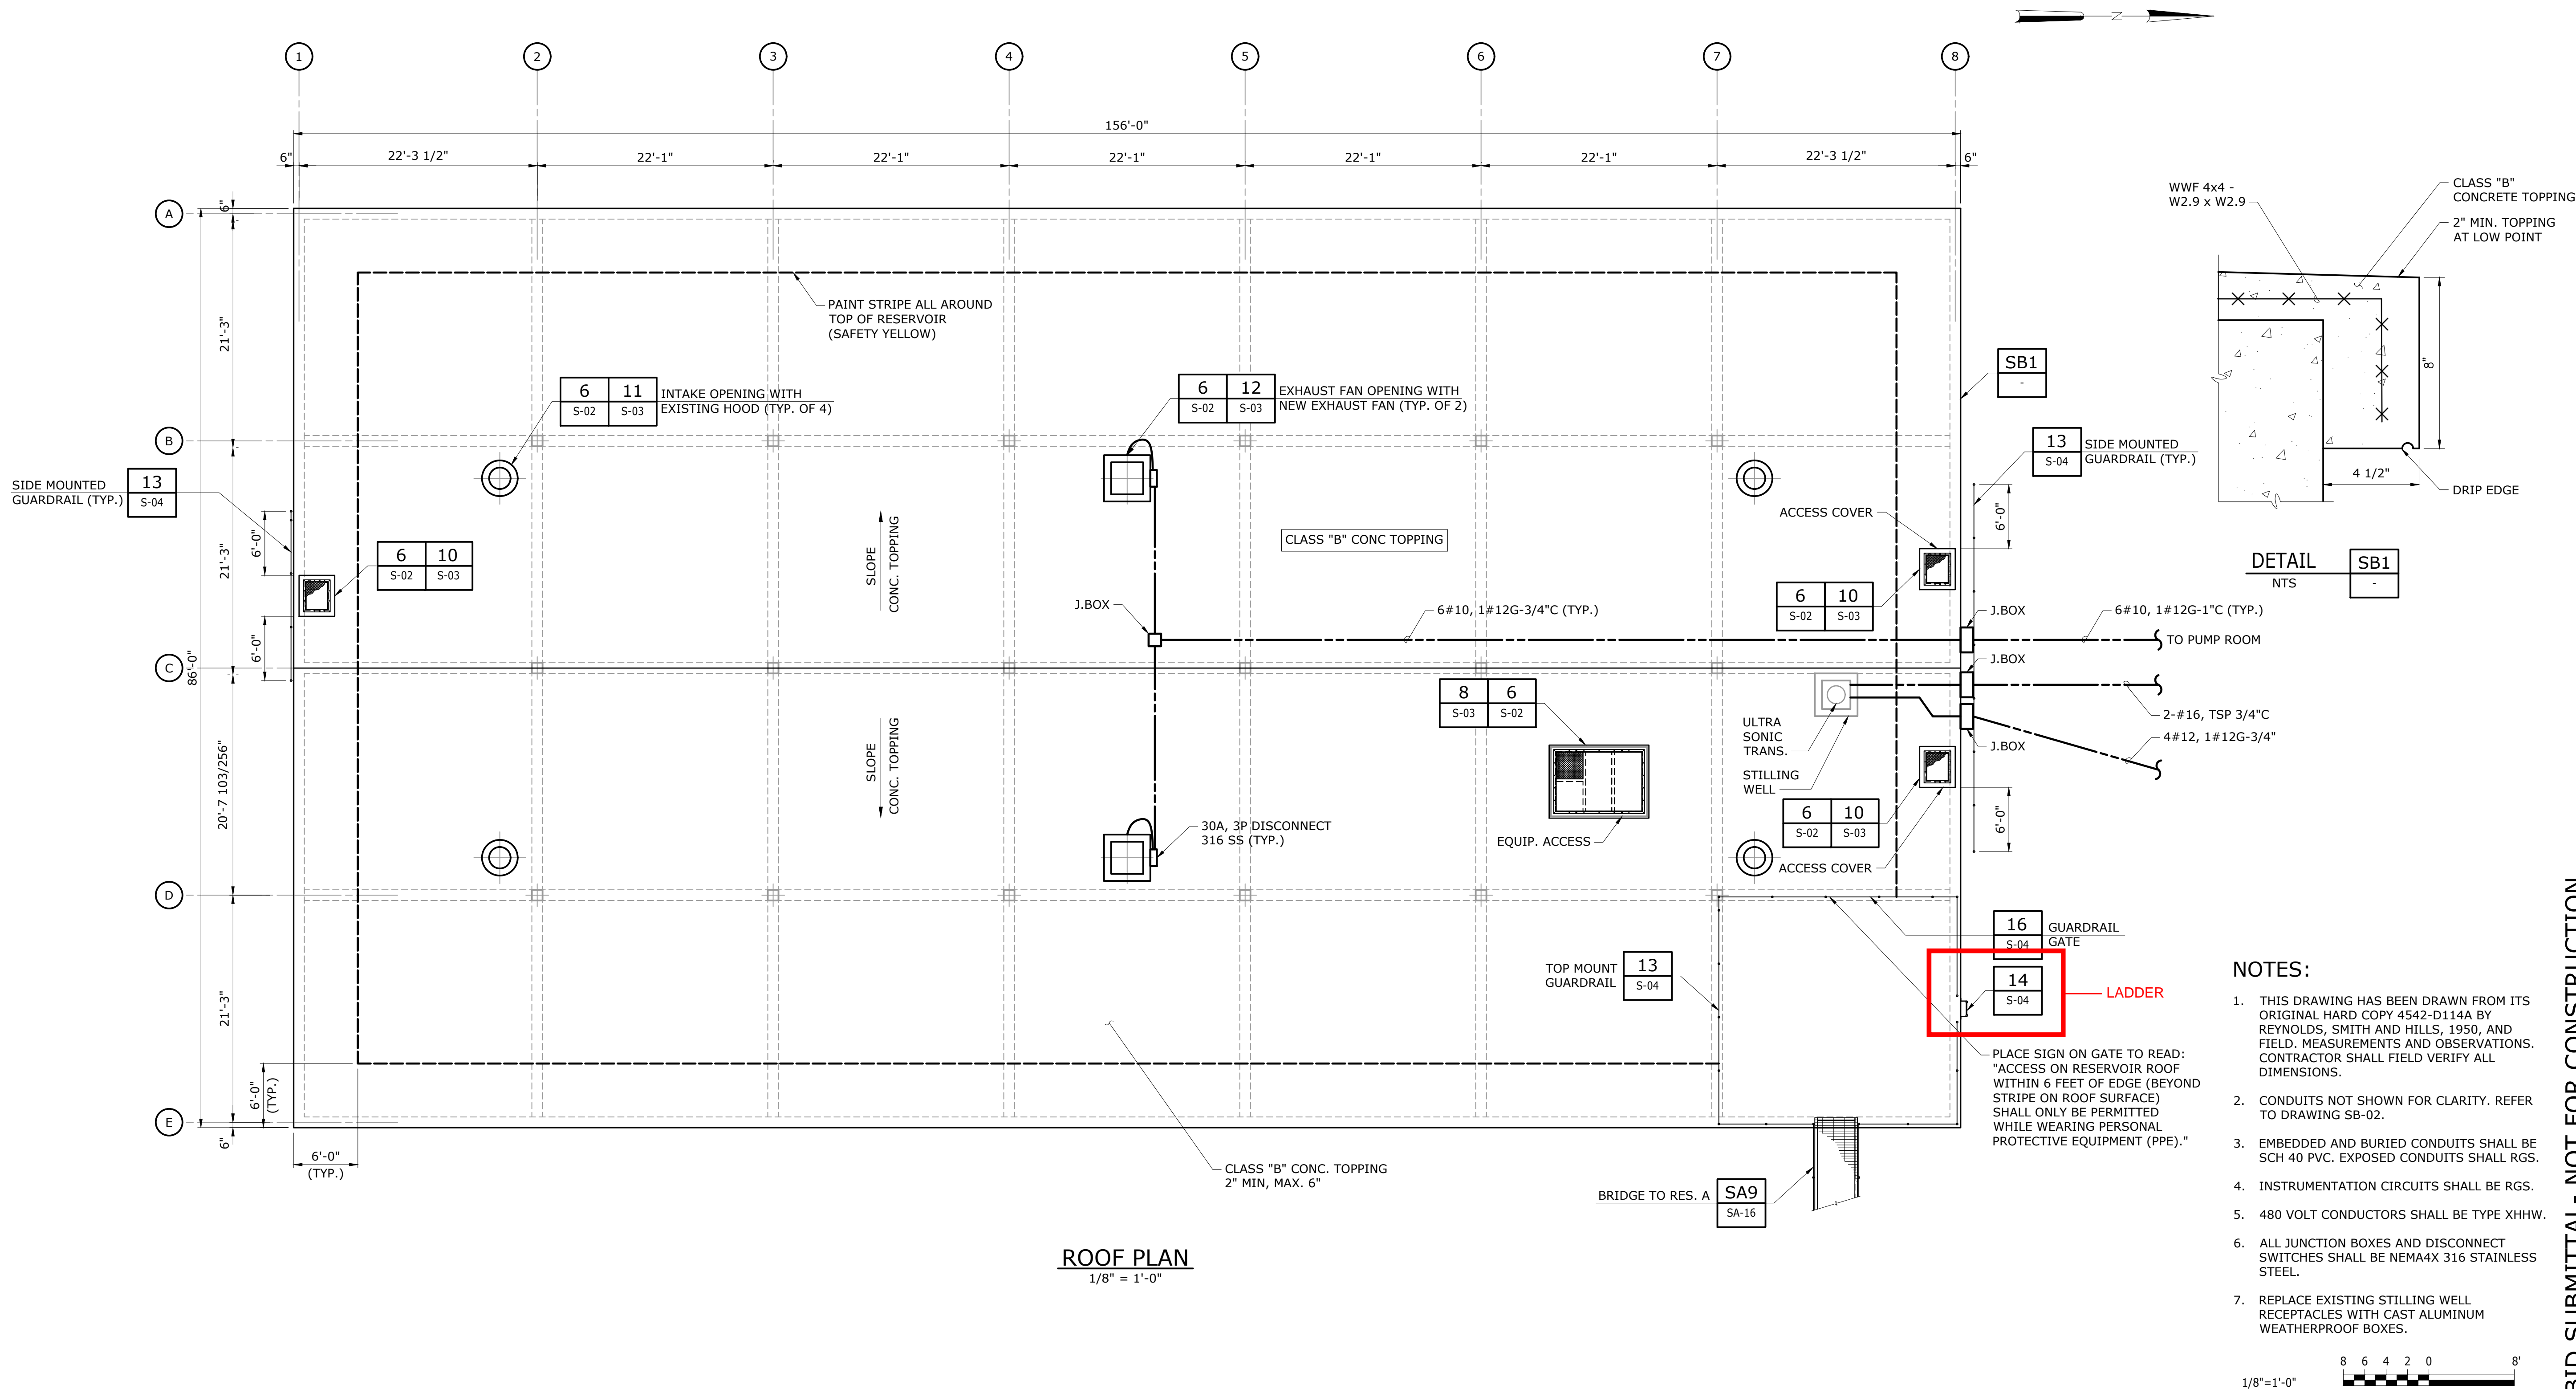

REV	ISSUED FOR	DATE	BY

PROJECT ENGINEER:	J.P.S.
DESIGNED BY:	S.J.S.
DRAWN BY:	C.L.
CHECKED BY:	F.P.
IF THIS BAR DOES NOT MEASURE 1" THEN DRAWING IS NOT TO FULL SCALE	

JEAN PAUL SILVA, PE NO. 66522

Hazen

HAZEN AND SAWYER
6675 CORPORATE CENTER PKWY, STE 330
JACKSONVILLE, FLORIDA 32216

JEAsm

LAKESHORE WTP
RESERVOIR REHABILITATION

RESERVOIR B -
REHABILITATION ROOF PLAN

DATE:	AUGUST 2018
HAZEN NO.:	42015-008
CONTRACT NO.:	
DRAWING NUMBER:	SB-08

BID SUBMITTAL- NOT FOR CONSTRUCTION