

# EXISTING FLOOR PLAN

SCALE: 1/8" = 1' - 0"



## FLEET SERVICES BUILDING


RODRIGUEZ  
ARCHITECTURE  
L.L.C.

4168 Southpoint Parkway S  
Suite 301  
Jacksonville, FL 32216  
Voice 904.345.5483  
Facsimile 904.396.5666  
A A 2 6 0 0 2 6 3 7

SHEET NO.

**A-100**

DATE: 04.16.2020

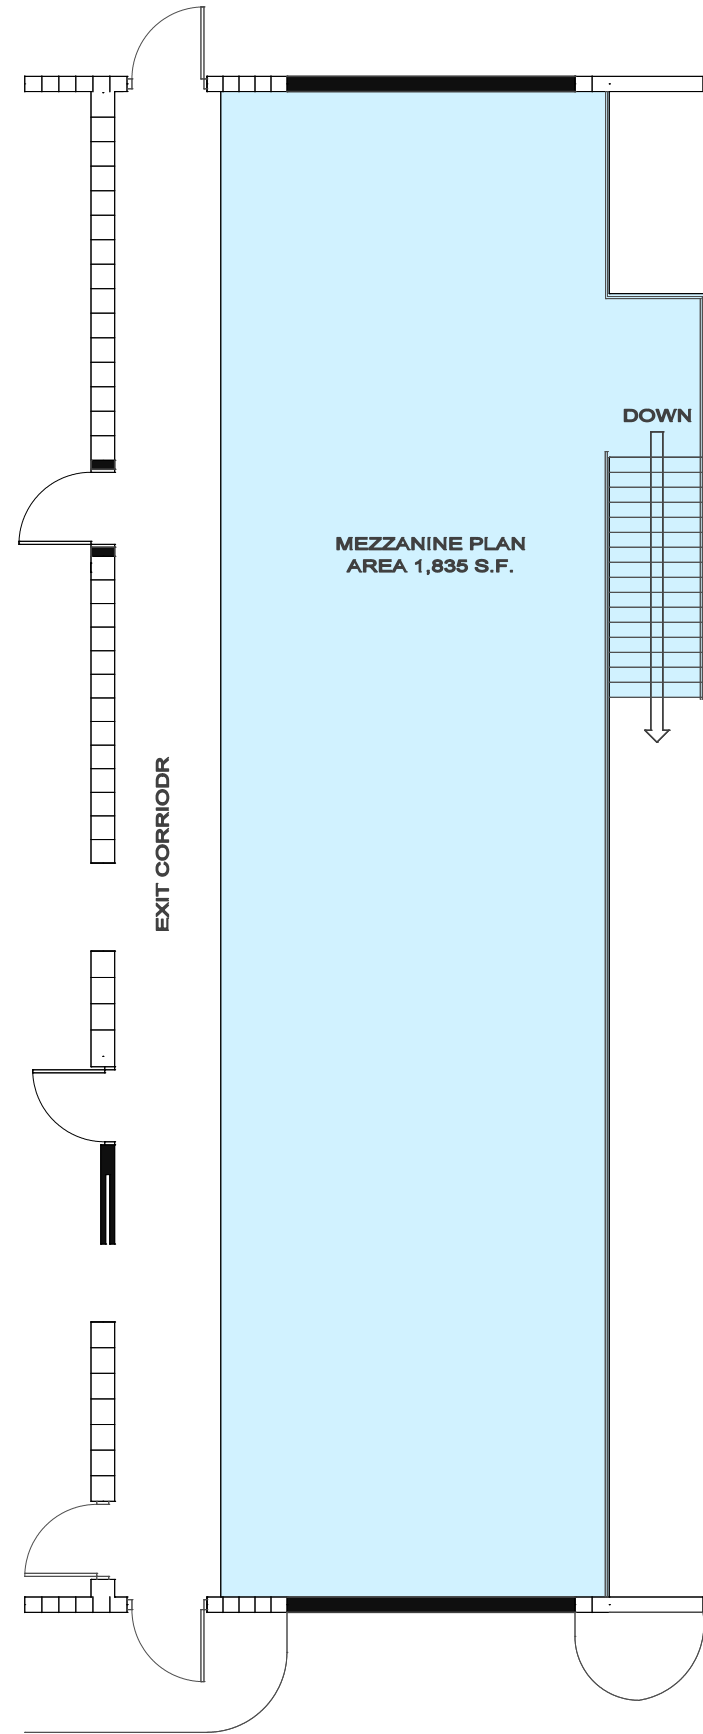

**FLEET SERVICES BUILDING**

**RODRIGUEZ ARCHITECTURE L.L.C.**

4168 Southpoint Parkway S  
Suite 301  
Jacksonville, FL 32216  
Voice 904.345.5483  
Facsimile 904.396.5666  
A A 2 6 0 0 2 6 3 7

**LEGEND**

- NEW WALLS
- NEW CONSTRUCTION AREA 1,200 S.F.
- REMODELED AREA 602 S.F.
- BREAKROOM RENOV AREA 325 S.F.

SHEET NO.

**A-200**

DATE: 04.16.2020

**PROPOSED FLOOR PLAN MODIFICATIONS**

SCALE: 1/8" = 1' - 0"



# FLEET SERVICES BUILDING

RODRIGUEZ ARCHITECTURE L.L.C.


4168 Southpoint Parkway S Suite 301

Jacksonville, FL 32216

Voice 904.345.5483

Facsimile 904.396.5666

A A 2 6 0 0 2 6 3 7

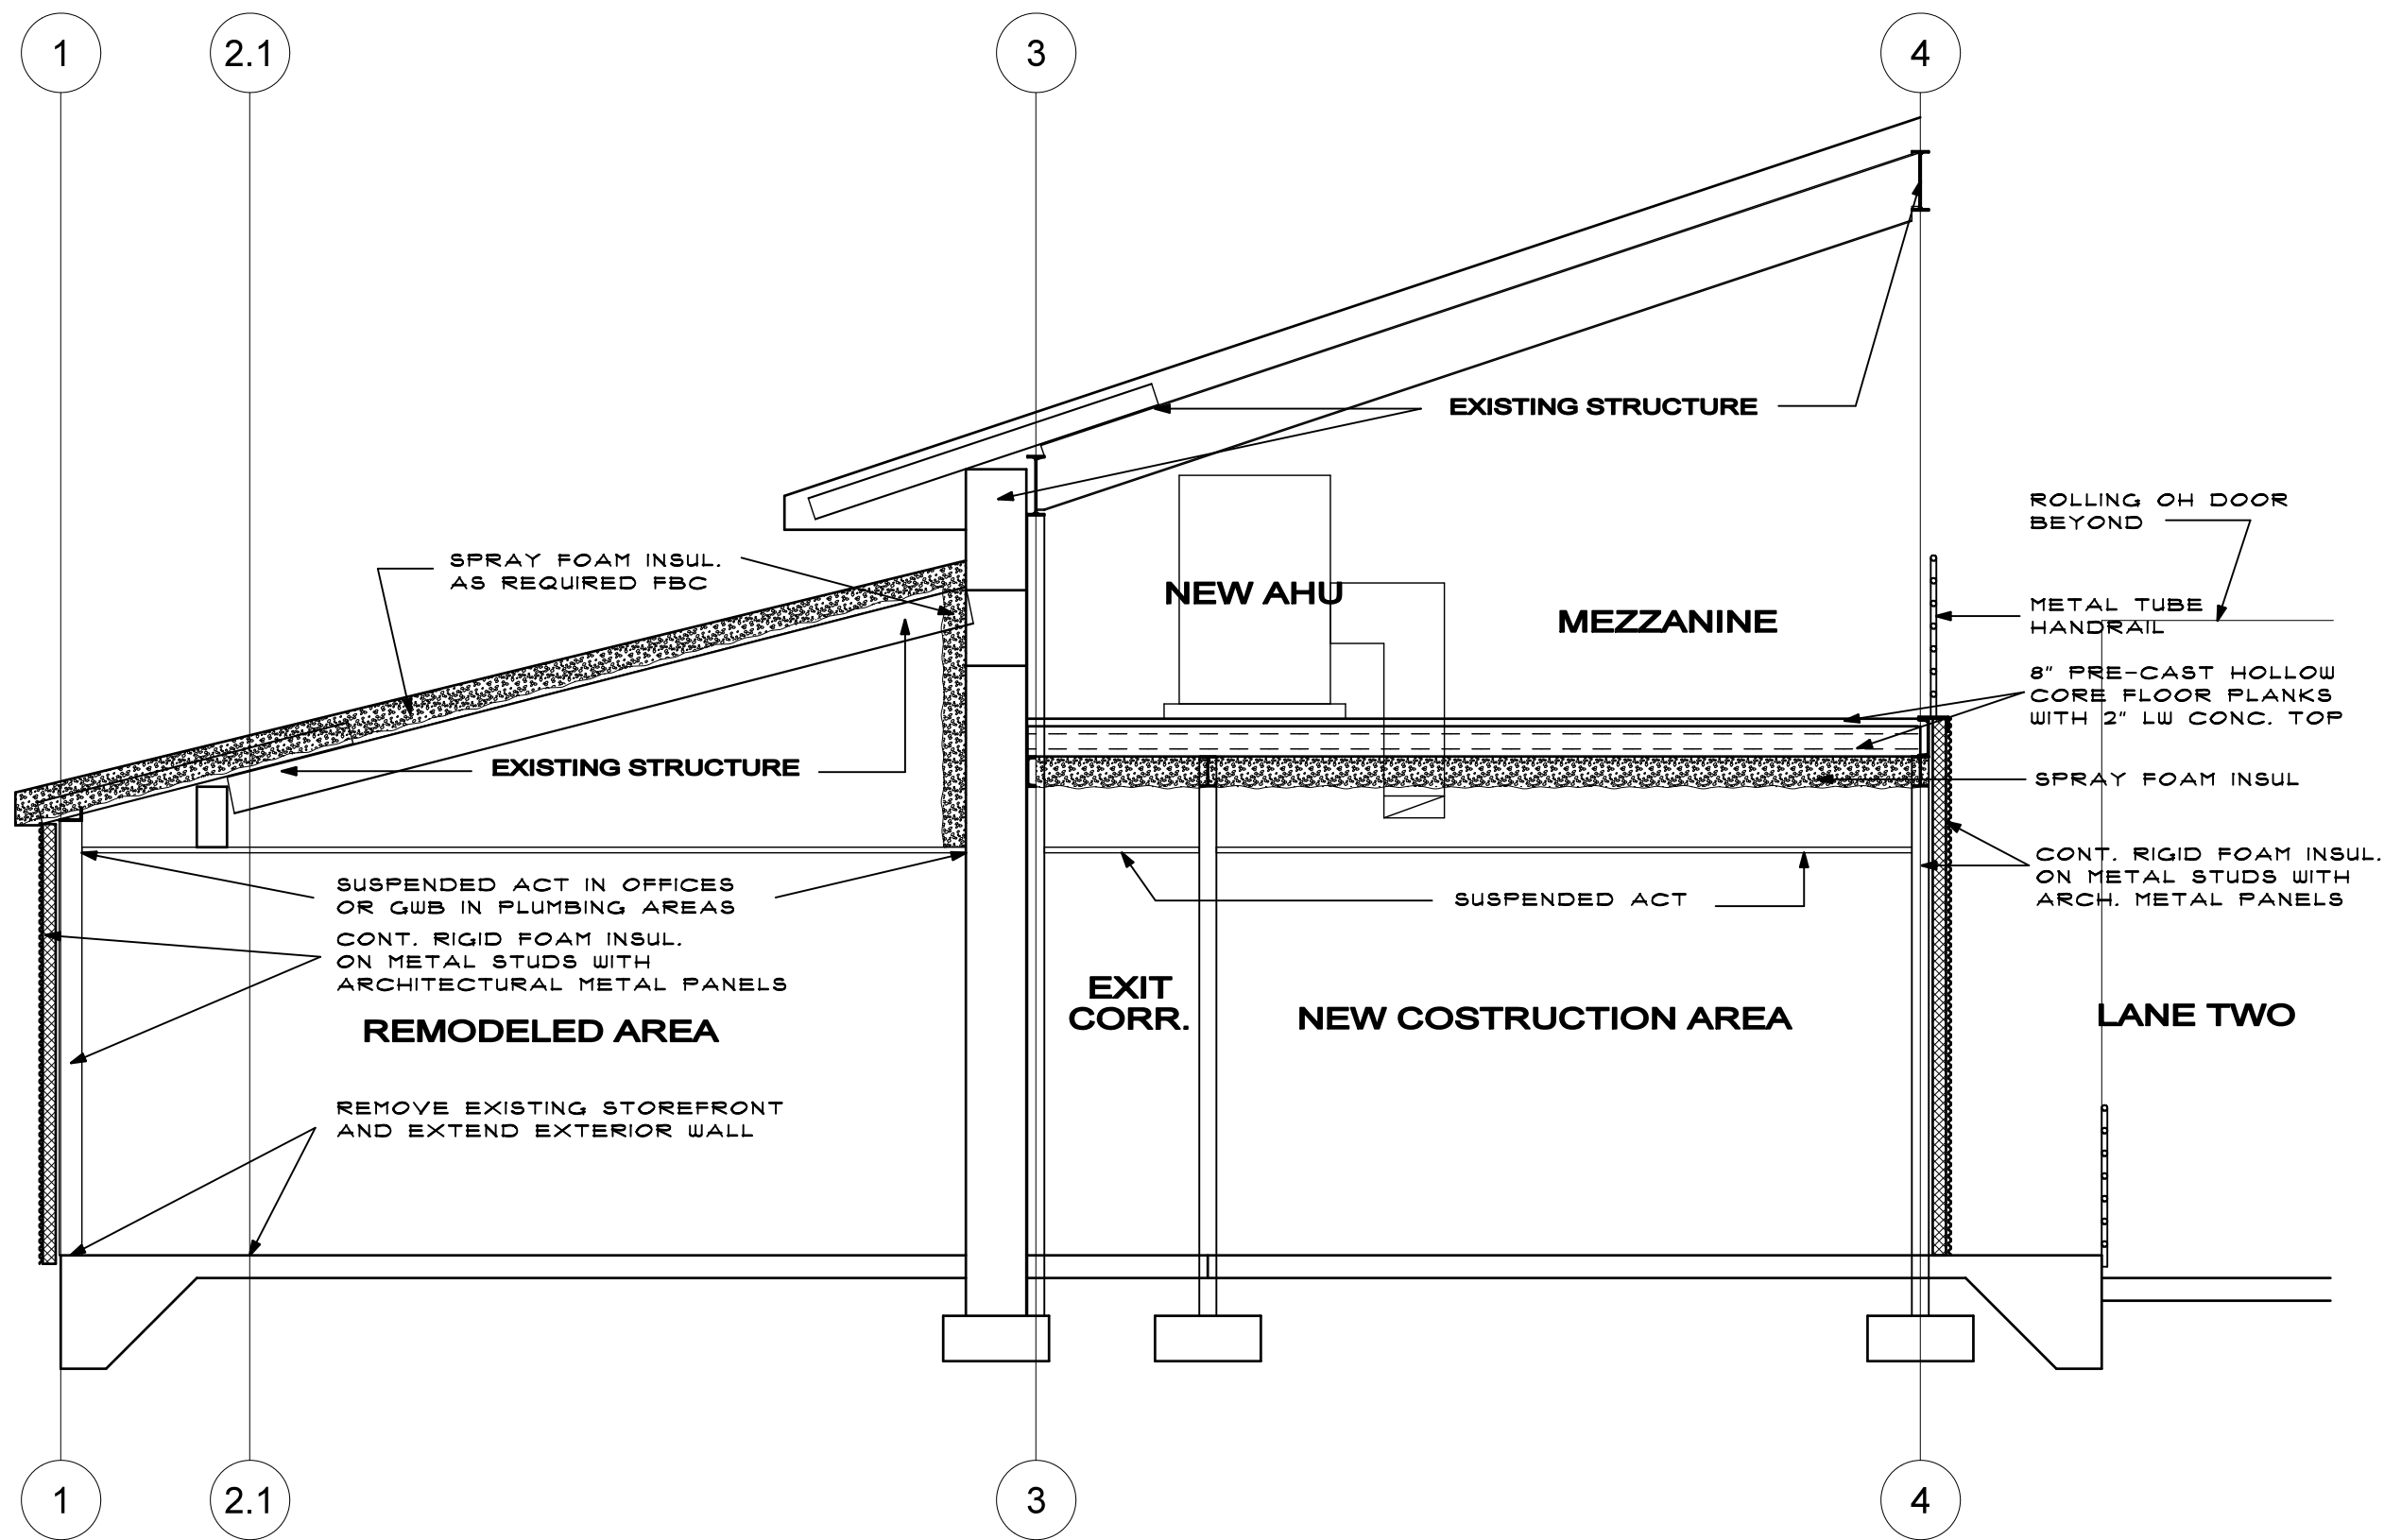

## SCHEMATIC CROSS SECTION

SHEET NO.

# A-300

DATE: 04.16.2020