

A
B
C
D
E
F
G

1

2

3

4

5

6

7

8

9


10

NOTES:

1. SYSTEM CODE IS CFOA, EXCEPT AS INDICATED.
2. ALL VALVES ARE 'SERIES' :
CFOA-BV-NNN
EXCEPT AS INDICATED.

ALL NON-VALVE COMPONENTS ARE 'SERIES' :
CFOA-XXX EXCEPT AS INDICATED.
3. ALL INSTRUMENTATION IS 'SERIES' :
CFOA-XXX-XXX
EXCEPT AS INDICATED.
4. MISCELLANEOUS PIPING & INSTRUMENTATION CONNECTIONS ARE AS FOLLOWS :

TEMPERATURE CONNECTION : 3/4 INCH
PRESSURE CONNECTION : 3/4 INCH
FLOW CONNECTION : 3/4 INCH
TEST CONNECTION : 1/2 INCH
VENT CONNECTION : 1/2 INCH
DRAIN CONNECTION : 3/4 INCH
5. BERM CONTAINMENT PIPING TO HAVE SEALED END OUTSIDE BERM, AND RUBBER BOOT INSIDE BERM.
6. 2" TANK SOUNDING CONNECTION WITH LOCKABLE HINGED COVER.

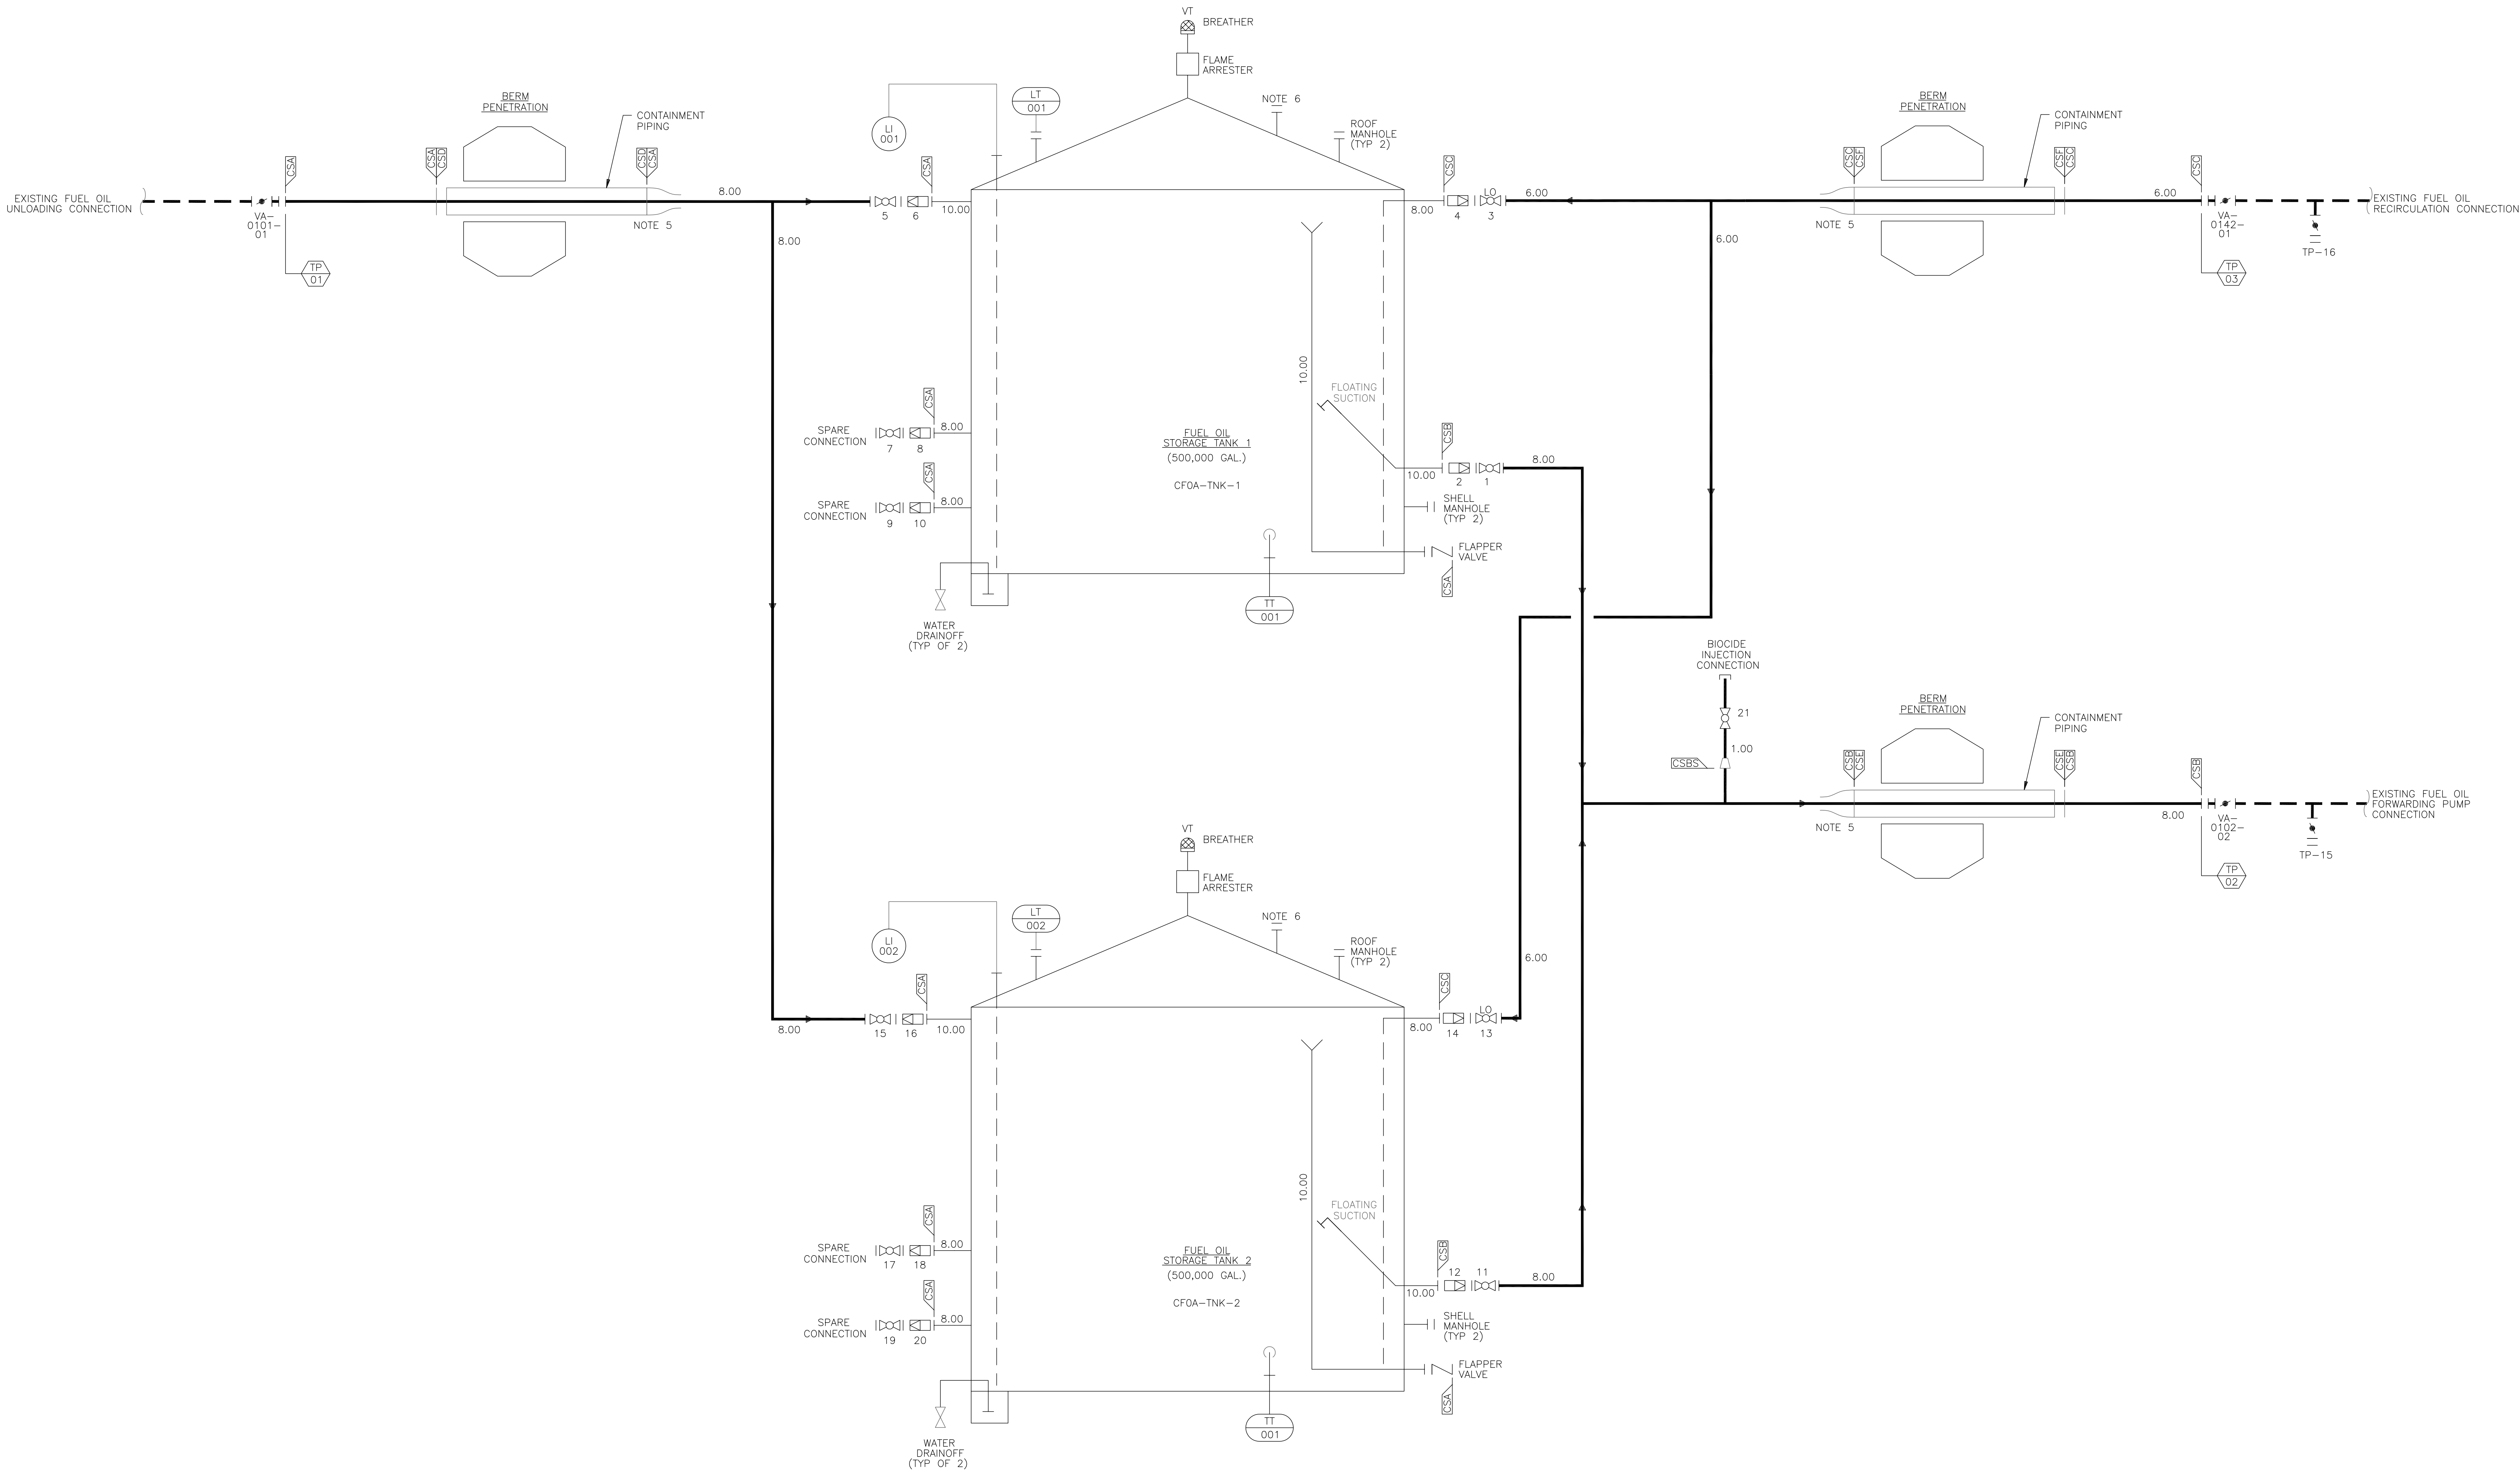

NOT TO BE USED
FOR CONSTRUCTION

THE DISTRIBUTION AND USE OF THE NATIVE FORMAT CAD FILE OF THIS DRAWING IS UNCONTROLLED. THE USER SHALL VERIFY TRACEABILITY OF THIS DRAWING TO THE LATEST CONTROLLED VERSION.

BLACK & VEATCH
12740 Glen Ray Parkway West
Suite 2140
Overland Park, Kansas 66204
PHONE: 913.776.7000
FAX: 913.776.7001
WWW.BLACK&VEATCH.COM

ENGINEER: MBB
DRAWN: SAJ
CHECKED:
DATE:


JEAGREENLAND ENERGY CENTER
PIPING & INSTRUMENT DIAGRAM
FUEL OIL SUPPLY AND STORAGE

PROJECT NUMBER: 196116-CFOA-M2401
DRAWING NUMBER: 0
REV: 0
CODE: REFERENCE DWG NUMBER:
AREA:


PRINTED COPIES OF THIS DOCUMENT ARE NOT CONSIDERED SIGNED AND SEALED AND THE SIGNATURE MUST BE VERIFIED ON ANY ELECTRONIC COPIES.

JOH57765 ACAD 18.2a (LMS Tech) 07/25/17 15:14:27 1 34 x 44

NO	DATE	REVISIONS AND RECORD OF ISSUE	SAJ TCS	MBB EEB	DRN DES	CHK PDE APP
0	26/JUL/2017	ISSUED FOR BIDS				

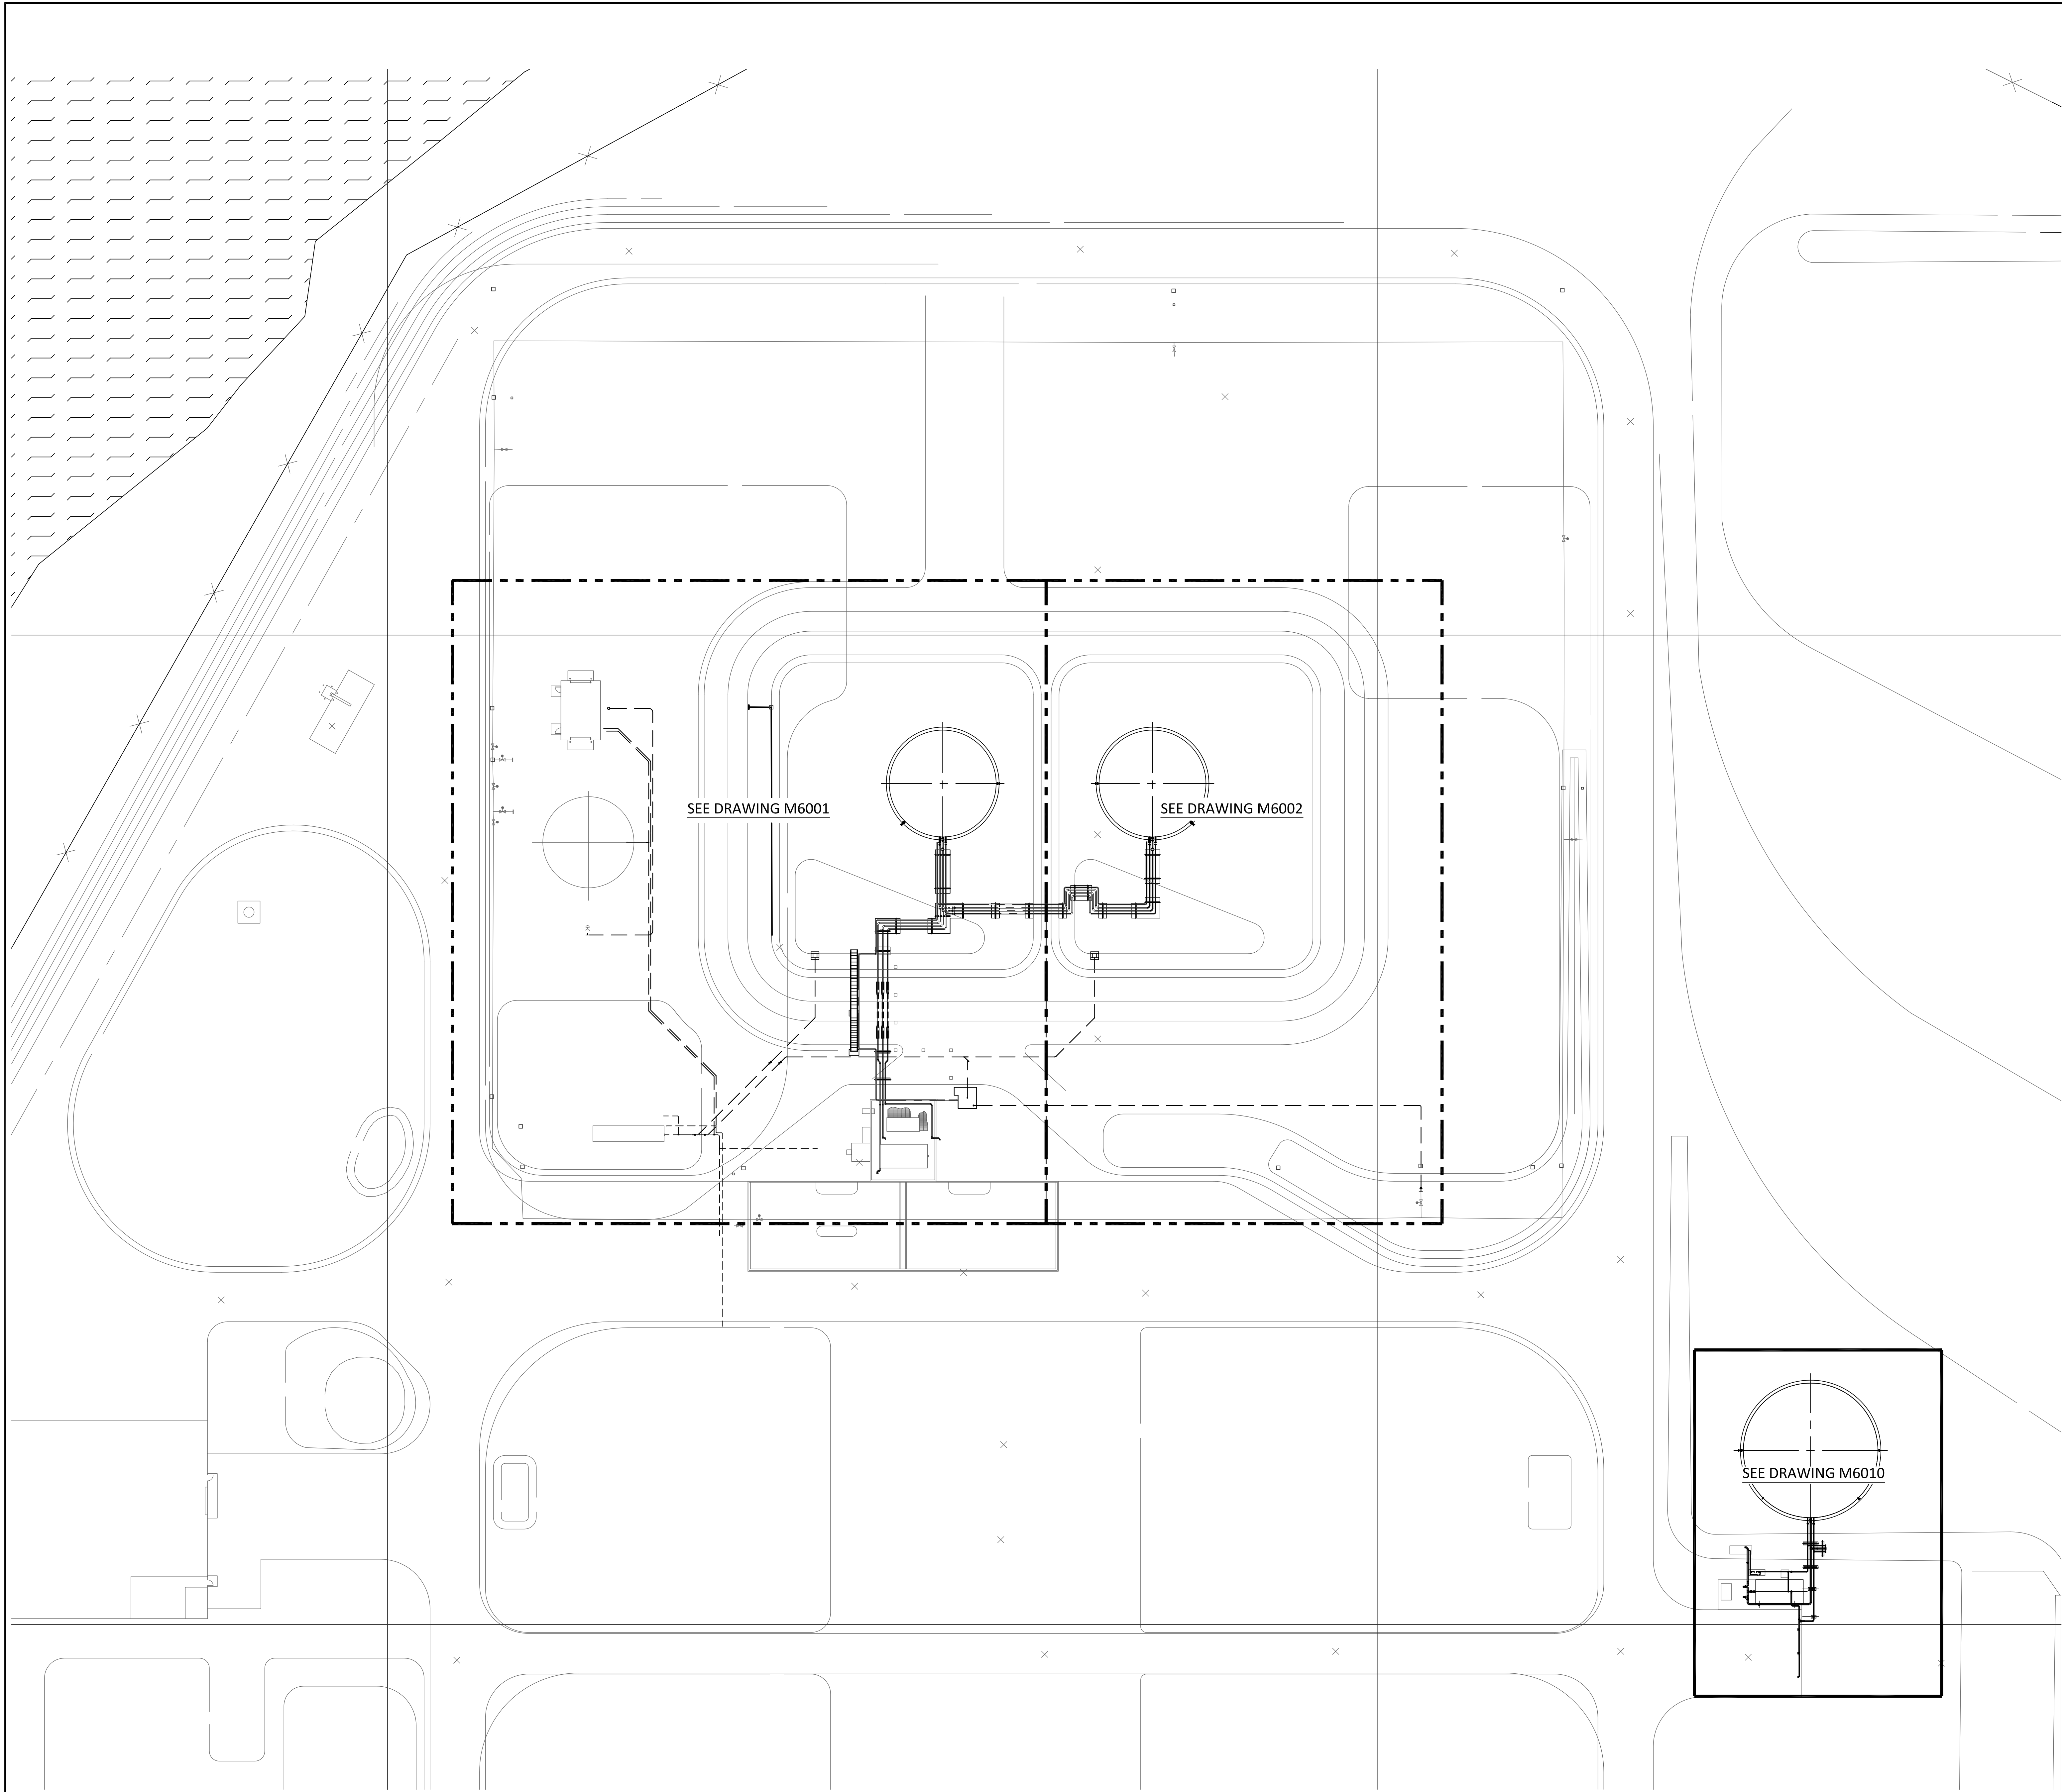

TIE POINT LIST				
TP NO	DWG	SIZE INCHES	DESCRIPTION	REMARKS
TP-01	M6001/ M2401	8"	EXISTING 8" CL 150 RFWN FLG	FUEL OIL UNLOADING CONNECTION
TP-02	M6001/ M2401	8"	EXISTING 8" CL 150 RFWN FLG	FUEL OIL FORWARDING CONNECTION
TP-03	M6001/ M2401	6"	EXISTING 6" CL 150 RFWN FLG	FUEL OIL RECIRC CONNECTION
TP-04	M6003/ M2643	8"	LATERAL INTO EXISTING	DRAINS TO OIL/WATER SEPARATOR
TP-05	M6003/ M2643	8"	LATERAL INTO EXISTING	DRAINS TO OIL/WATER SEPARATOR
TP-06	M6001/ M6003	4"	TEE INTO EXISTING	PUMP HOUSE DRAIN RELOCATION
TP-07	M6001	4"	TIE INTO EXISTING	PUMP HOUSE DRAIN RELOCATION
TP-08	M6001	4"	TIE INTO EXISTING	PUMP HOUSE WATER
TP-09	M6001	2"	TIE INTO EXISTING	PUMP HOUSE WATER
TP-10	M6001	2"	TIE INTO EXISTING	TANK DRAIN
TP-11	M6002/ M2361	14"	EXISTING 14" FLG	FIRE PROTECTION WATER LOOP
TP-12	M6010/ M2668	8"	TEE INTO EXISTING, BW ONE END x CL 150 FLG	DEMIN WATER PUMP SUCTION
TP-13	M6010/ M2668	6"	TEE INTO EXISTING, BW ONE END x CL 150 FLG	DEMIN WATER TRAILER CONNECTION
TP-14	M6010/ M2668	3"	TEE INTO EXISTING, BW ONE END	DEMIN WATER RECIRC
TP-15	M2401	8"	EXISTING 8" CL 150 RFBF	LINE TO REMOVED TANK
TP-16	M2401	6"	EXISTING 6" CL 150 RFBF	LINE TO REMOVED TANK
TP-17	---	4"	EXISTING 4" CL 150 RFBF	LINE TO REMOVED TANK

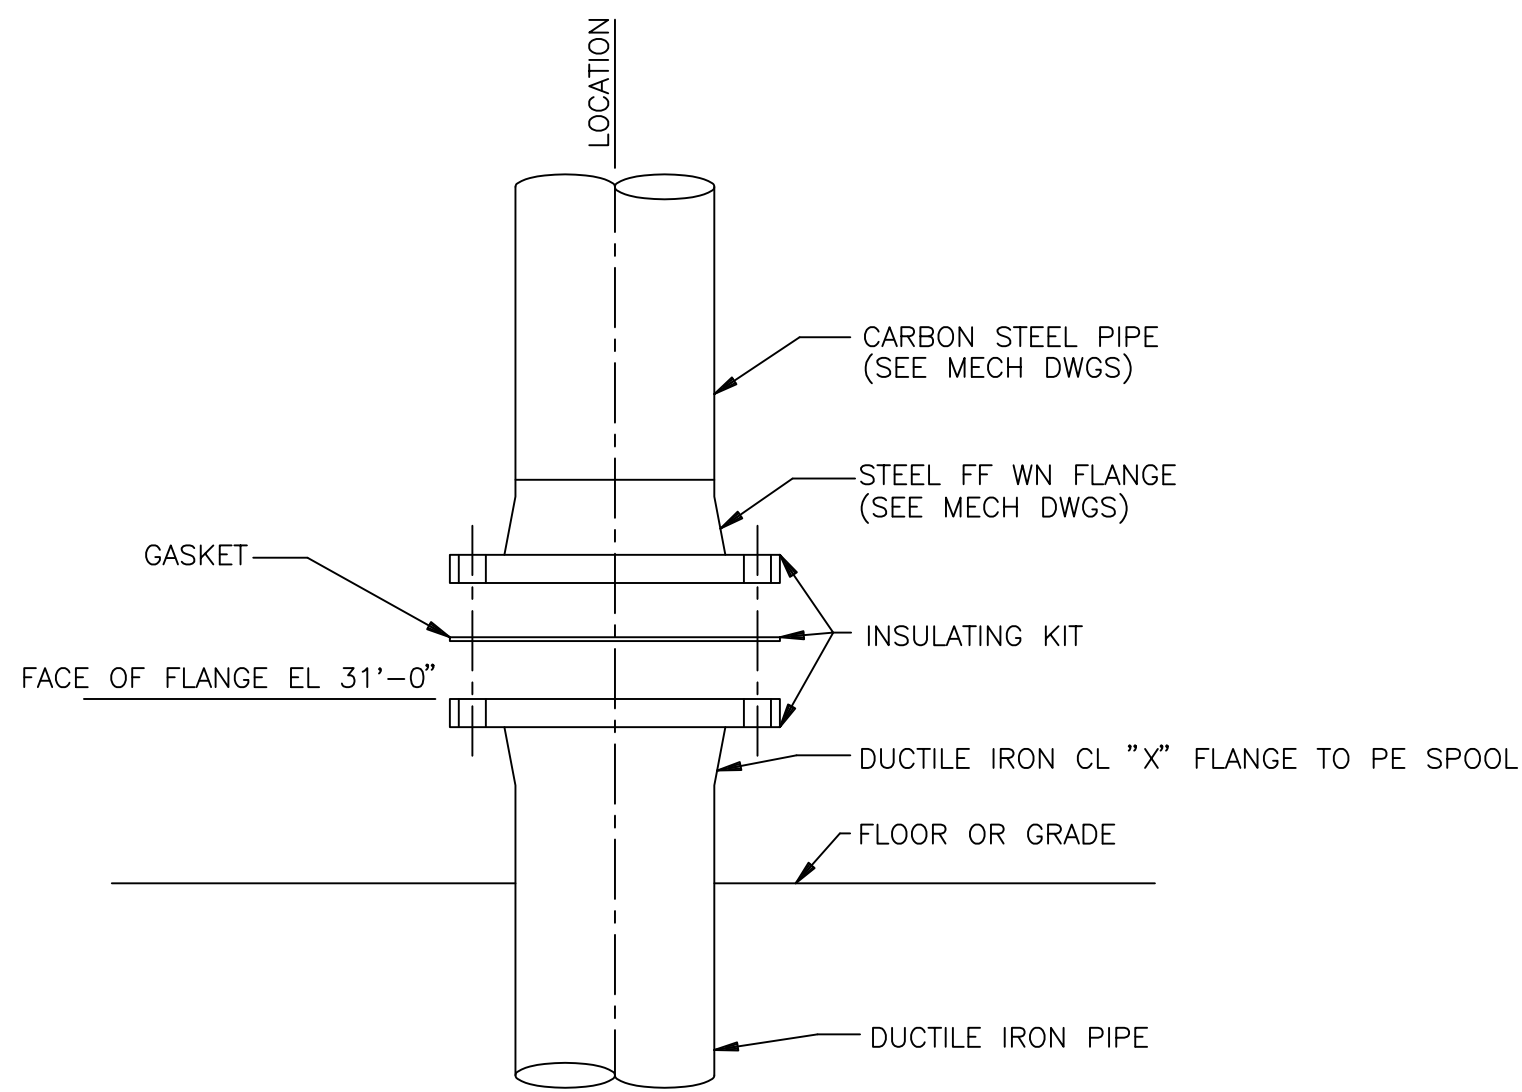

NOTE: TYPE CX TERMINATION POINTS SHALL RECEIVE FREEZE PROTECTION

DUCTILE IRON FLANGED SPOOL TO STEEL FLANGE

TYPICAL TERMINATION POINT DETAIL
NO SCALE

GENERAL NOTES

- CONTRACTOR SHALL FIELD VERIFY ALL DIMENSIONS AND ELEVATIONS PRIOR TO FABRICATION AND ERECTION.
- PIPING 2" AND UNDER SHOWN APPROXIMATE AND DIAGRAMMATICALLY ONLY. CONTRACTOR SHALL FIELD ROUTE AND SUPPORT.


NOT TO BE USED
FOR CONSTRUCTION

THE DISTRIBUTION AND USE OF THE NATIVE FORMAT CAD FILE OF THIS DRAWING IS UNCONTROLLED. THE USER SHALL VERIFY TRACEABILITY OF THIS DRAWING TO THE LATEST CONTROLLED VERSION.

JEA		PROJECT NUMBER:		DRAWING NUMBER:		REV	
GREENLAND ENERGY CENTER		196116-CFOA-M6000		0			
FUEL OIL & DEMINERALIZED WATER SUPPLY & STORAGE		CODE:		REFERENCE DWG NUMBER:			
PIPING KEY PLAN, TIE POINTS AND GENERAL NOTES		AREA:					

JOH57765 ACAD 18.2a (LMS Tech) 07/25/17 15:14:10 34" x 44"

--	--	

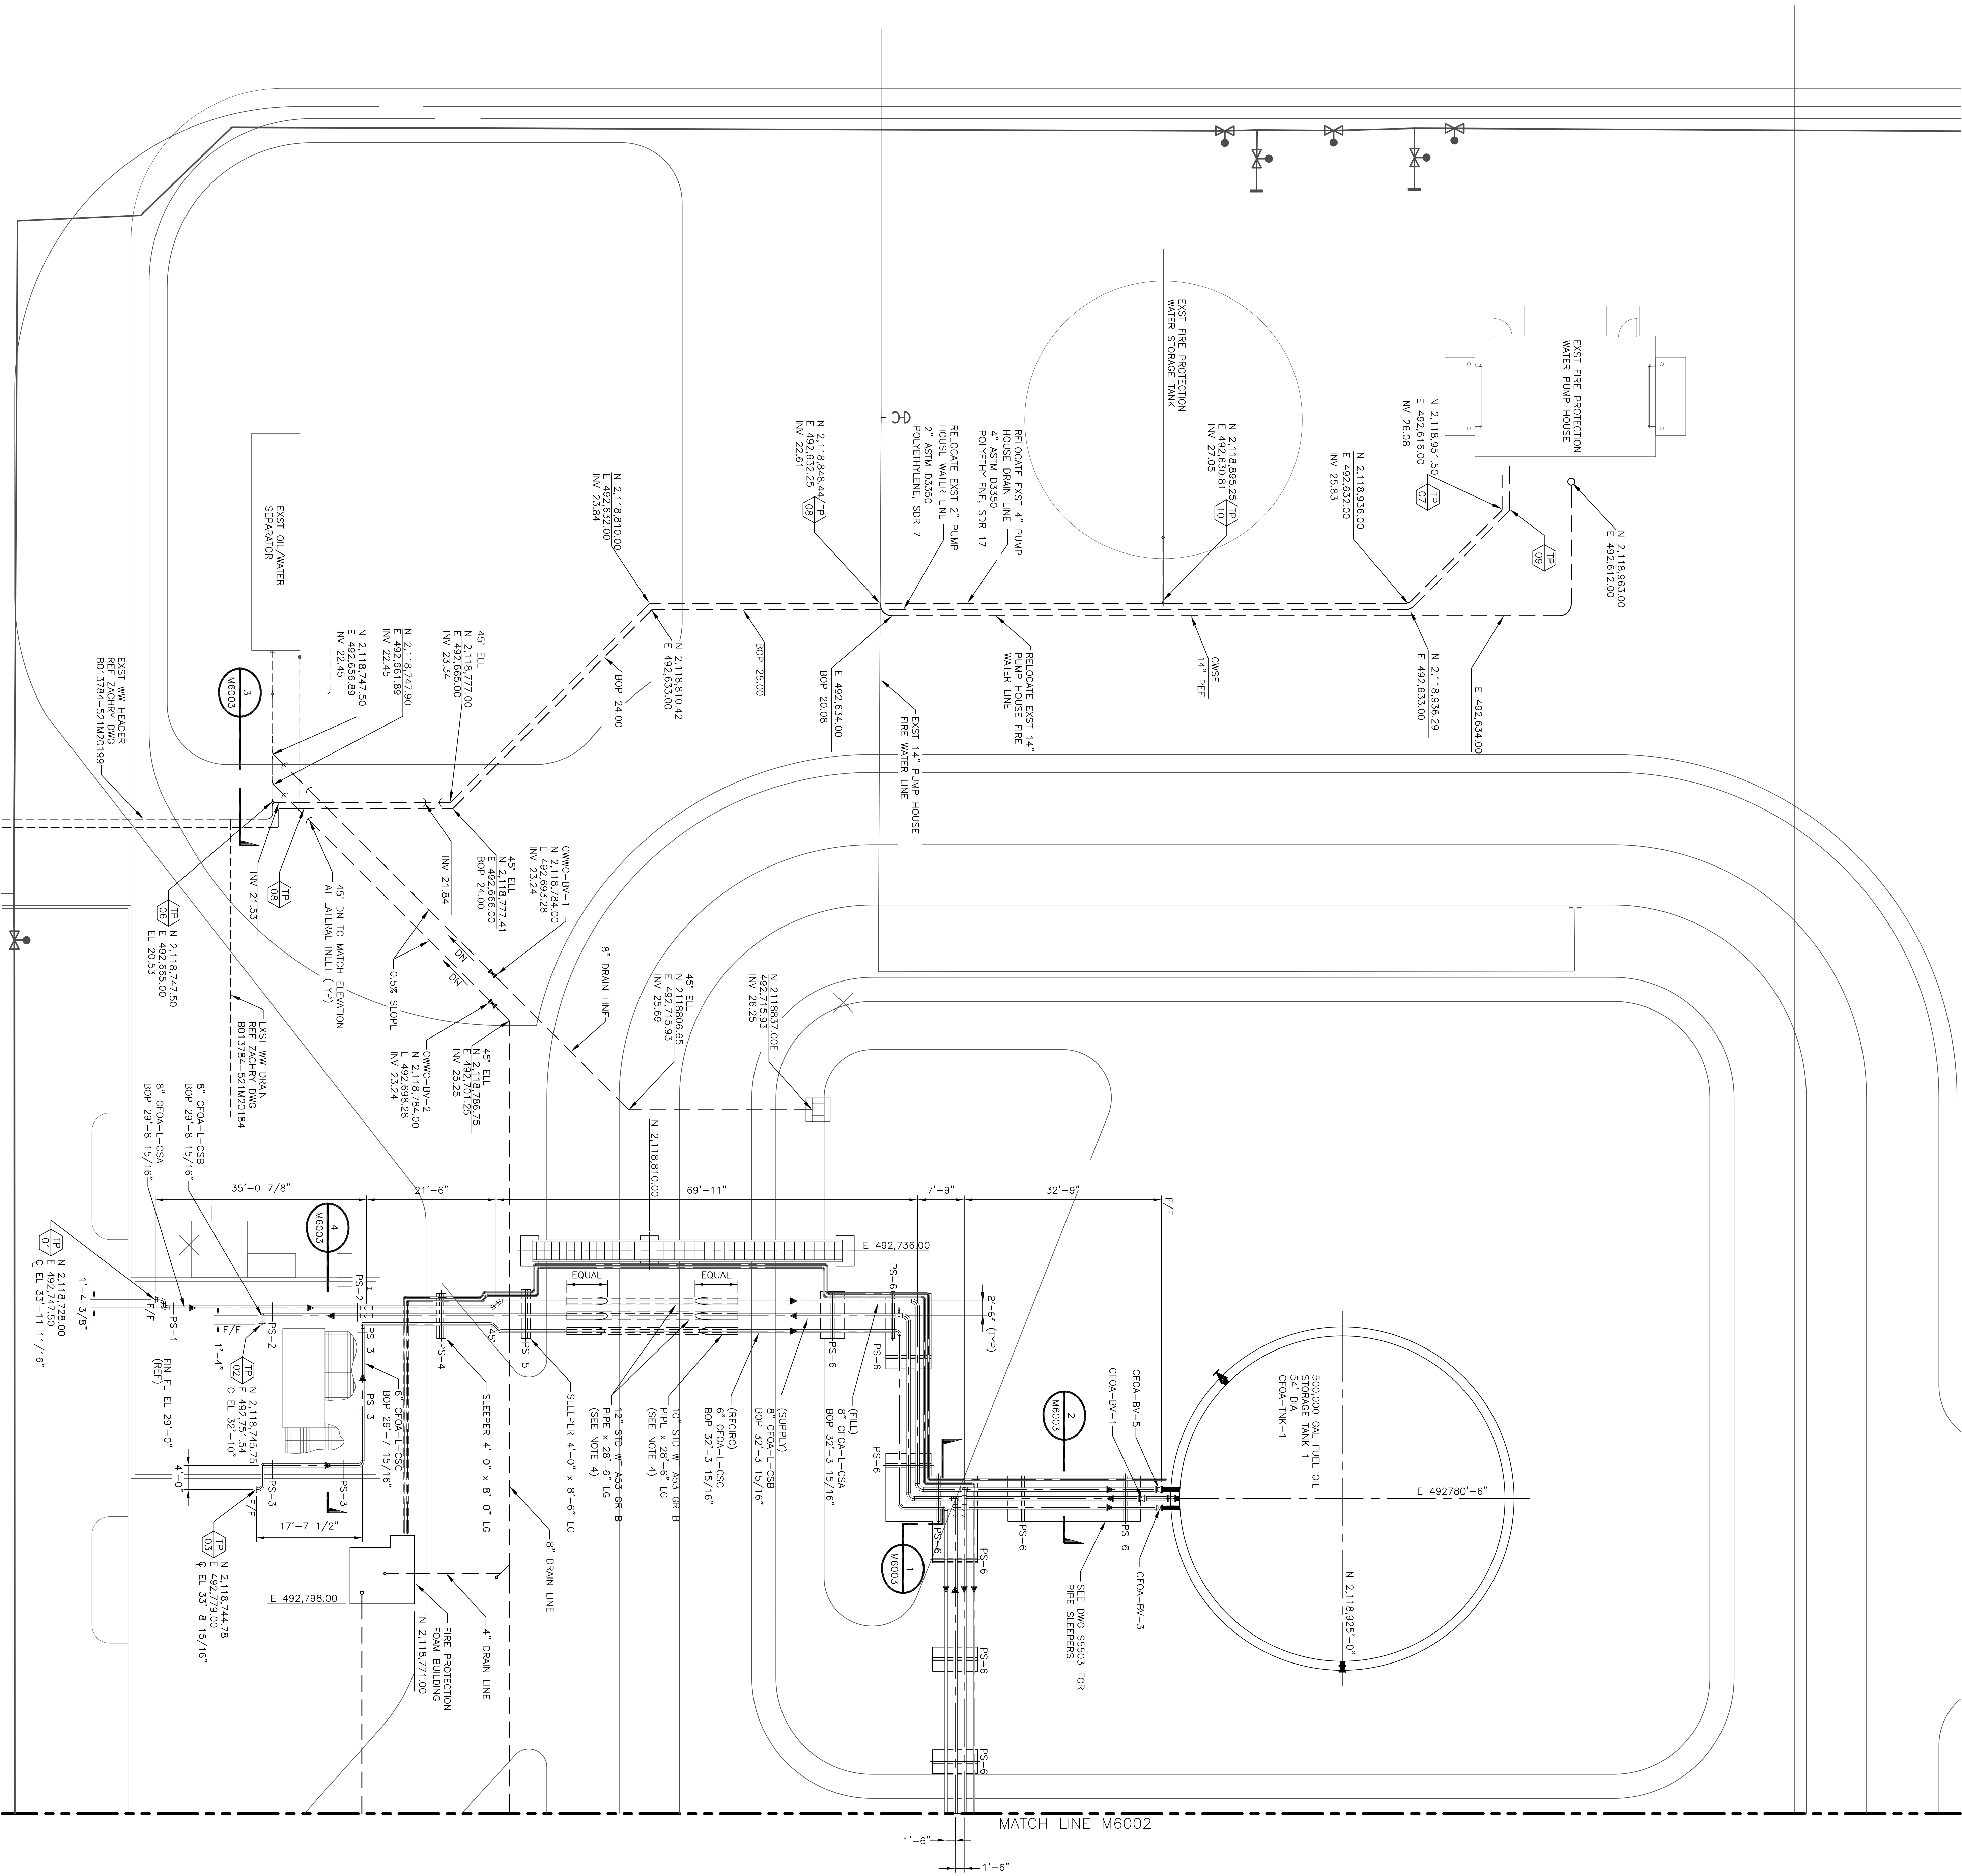


- NOTES
1. FOR GENERAL NOTES & THE POINT LIST SEE DWG M6000.
 2. FOR PIPE SUPPORTS SEE DWG M6003.
 3. FOR PIPING SLEEPER FOUNDATIONS SEE DWG S503.
 4. CONTAINMENT PIPES INSTALLED THROUGH BERM PRIOR TO CARRIER PIPING.

NOT TO BE USED
FOR CONSTRUCTION

THE DISTRIBUTION AND USE OF THIS DRAWING SHALL VERIFY TRACEABILITY OF THIS DRAWING TO THE UNITED STATES GOVERNMENT.

BLACK & VEATCH A VENTURA COMPANY		ENGINEER: MJB	DRAWN: SJA	DATE:
JEA GREENLAND ENERGY CENTER		PROJECT NUMBER: 196116-CFOA-M6001	DRAWING NUMBER: M6001	REV: 0
FUEL OIL SUPPLY & STORAGE PIPING PLAN		CODE:	REVISION: DWG NUMBER:	DATE:

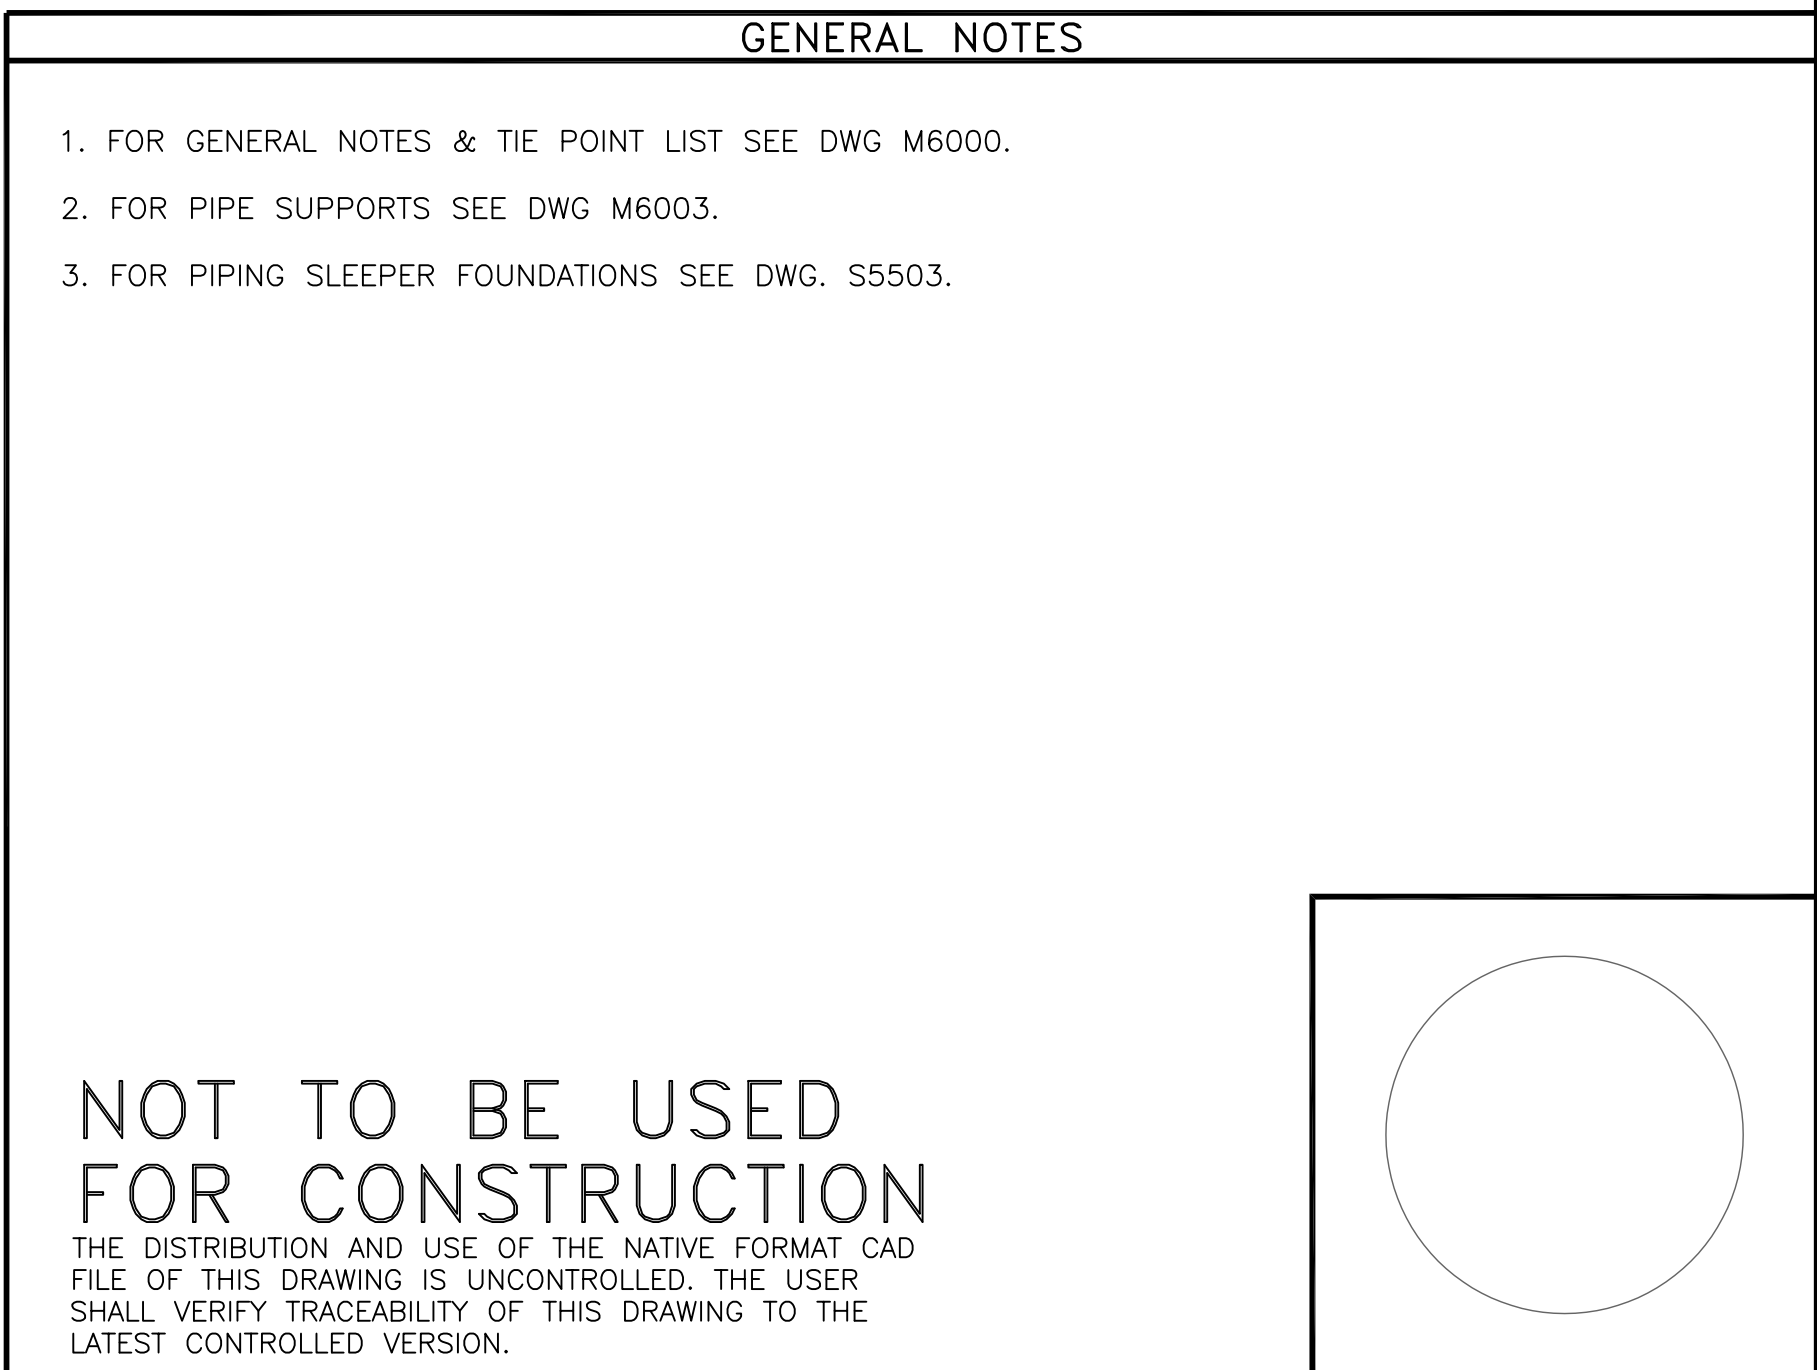


NOT TO BE USED
FOR CONSTRUCTION


THE DISTRIBUTION AND USE OF THE NATIVE FORMAT CAD
FILE OF THIS DRAWING IS UNCONTROLLED. THE USER
SHALL VERIFY TRACEABILITY OF THIS DRAWING TO THE
LATEST CONTROLLED VERSION.









JEA
GREENLAND ENERGY CENTER
FUEL OIL SUPPLY & STORAGE
PIPING PLAN

PROJECT NUMBER: 196116-CFOA-M6002	DRAWING NUMBER:	REV 0
CODE:	REFERENCE DWG NUMBER:	
AREA:		

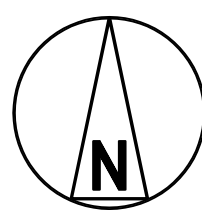
[illegible]

PRINTED COPIES OF THIS DOCUMENT
ARE NOT CONSIDERED SIGNED AND
SEALED AND THE SIGNATURE MUST BE
VERIFIED ON ANY ELECTRONIC COPIES

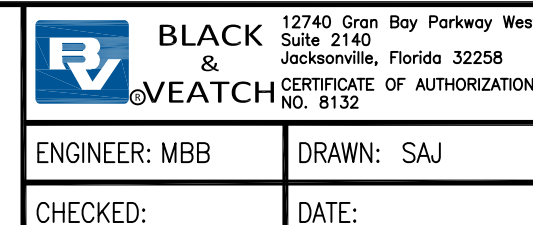

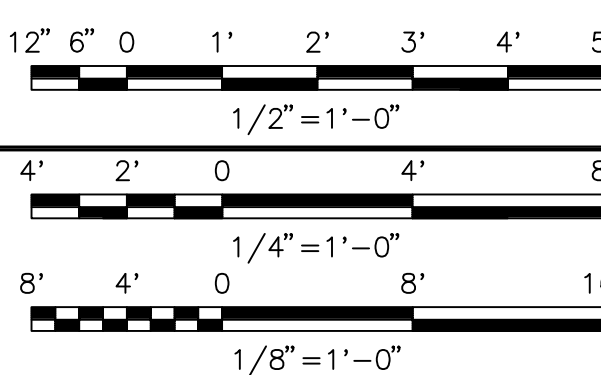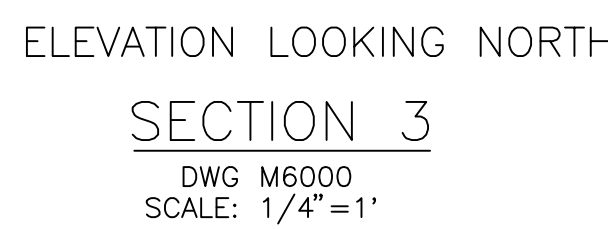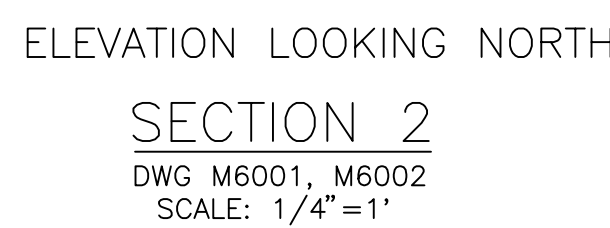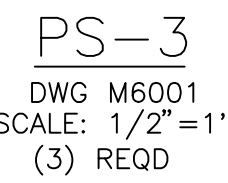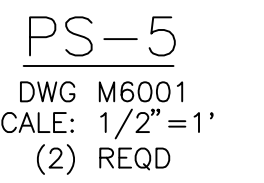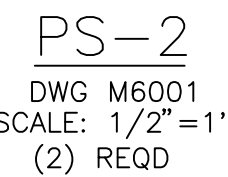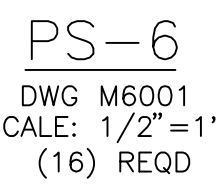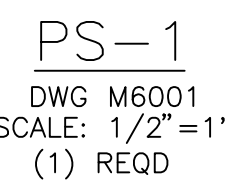

PRINTED COPIES OF THIS DOCUMENT
ARE NOT CONSIDERED SIGNED AND
SEALED AND THE SIGNATURE MUST BE
VERIFIED ON ANY ELECTRONIC COPIES

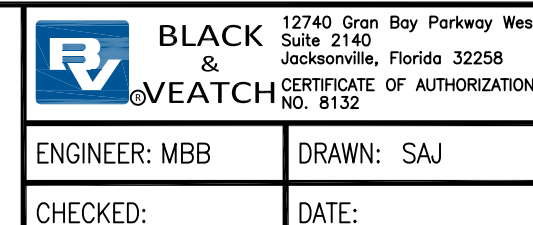

NOT TO BE USED
FOR CONSTRUCTION


THE DISTRIBUTION AND USE OF THE NATIVE FORMAT CAD
FILE OF THIS DRAWING IS UNCONTROLLED. THE USER
SHALL VERIFY TRACEABILITY OF THIS DRAWING TO THE
LATEST CONTROLLED VERSION.

GENERAL NOTES

1. FOR GENERAL NOTES & TIE POINT LIST SEE DWG M6000.

JEA
GREENLAND ENERGY CENTER
FUEL OIL SUPPLY & STORAGE
PIPING SECTIONS AND DETAILS

PROJECT NUMBER:		DRAWING NUMBER:	
196116-CFOA-M6003			
CODE:	REFERENCE DWG NUMBER:		
AREA:			

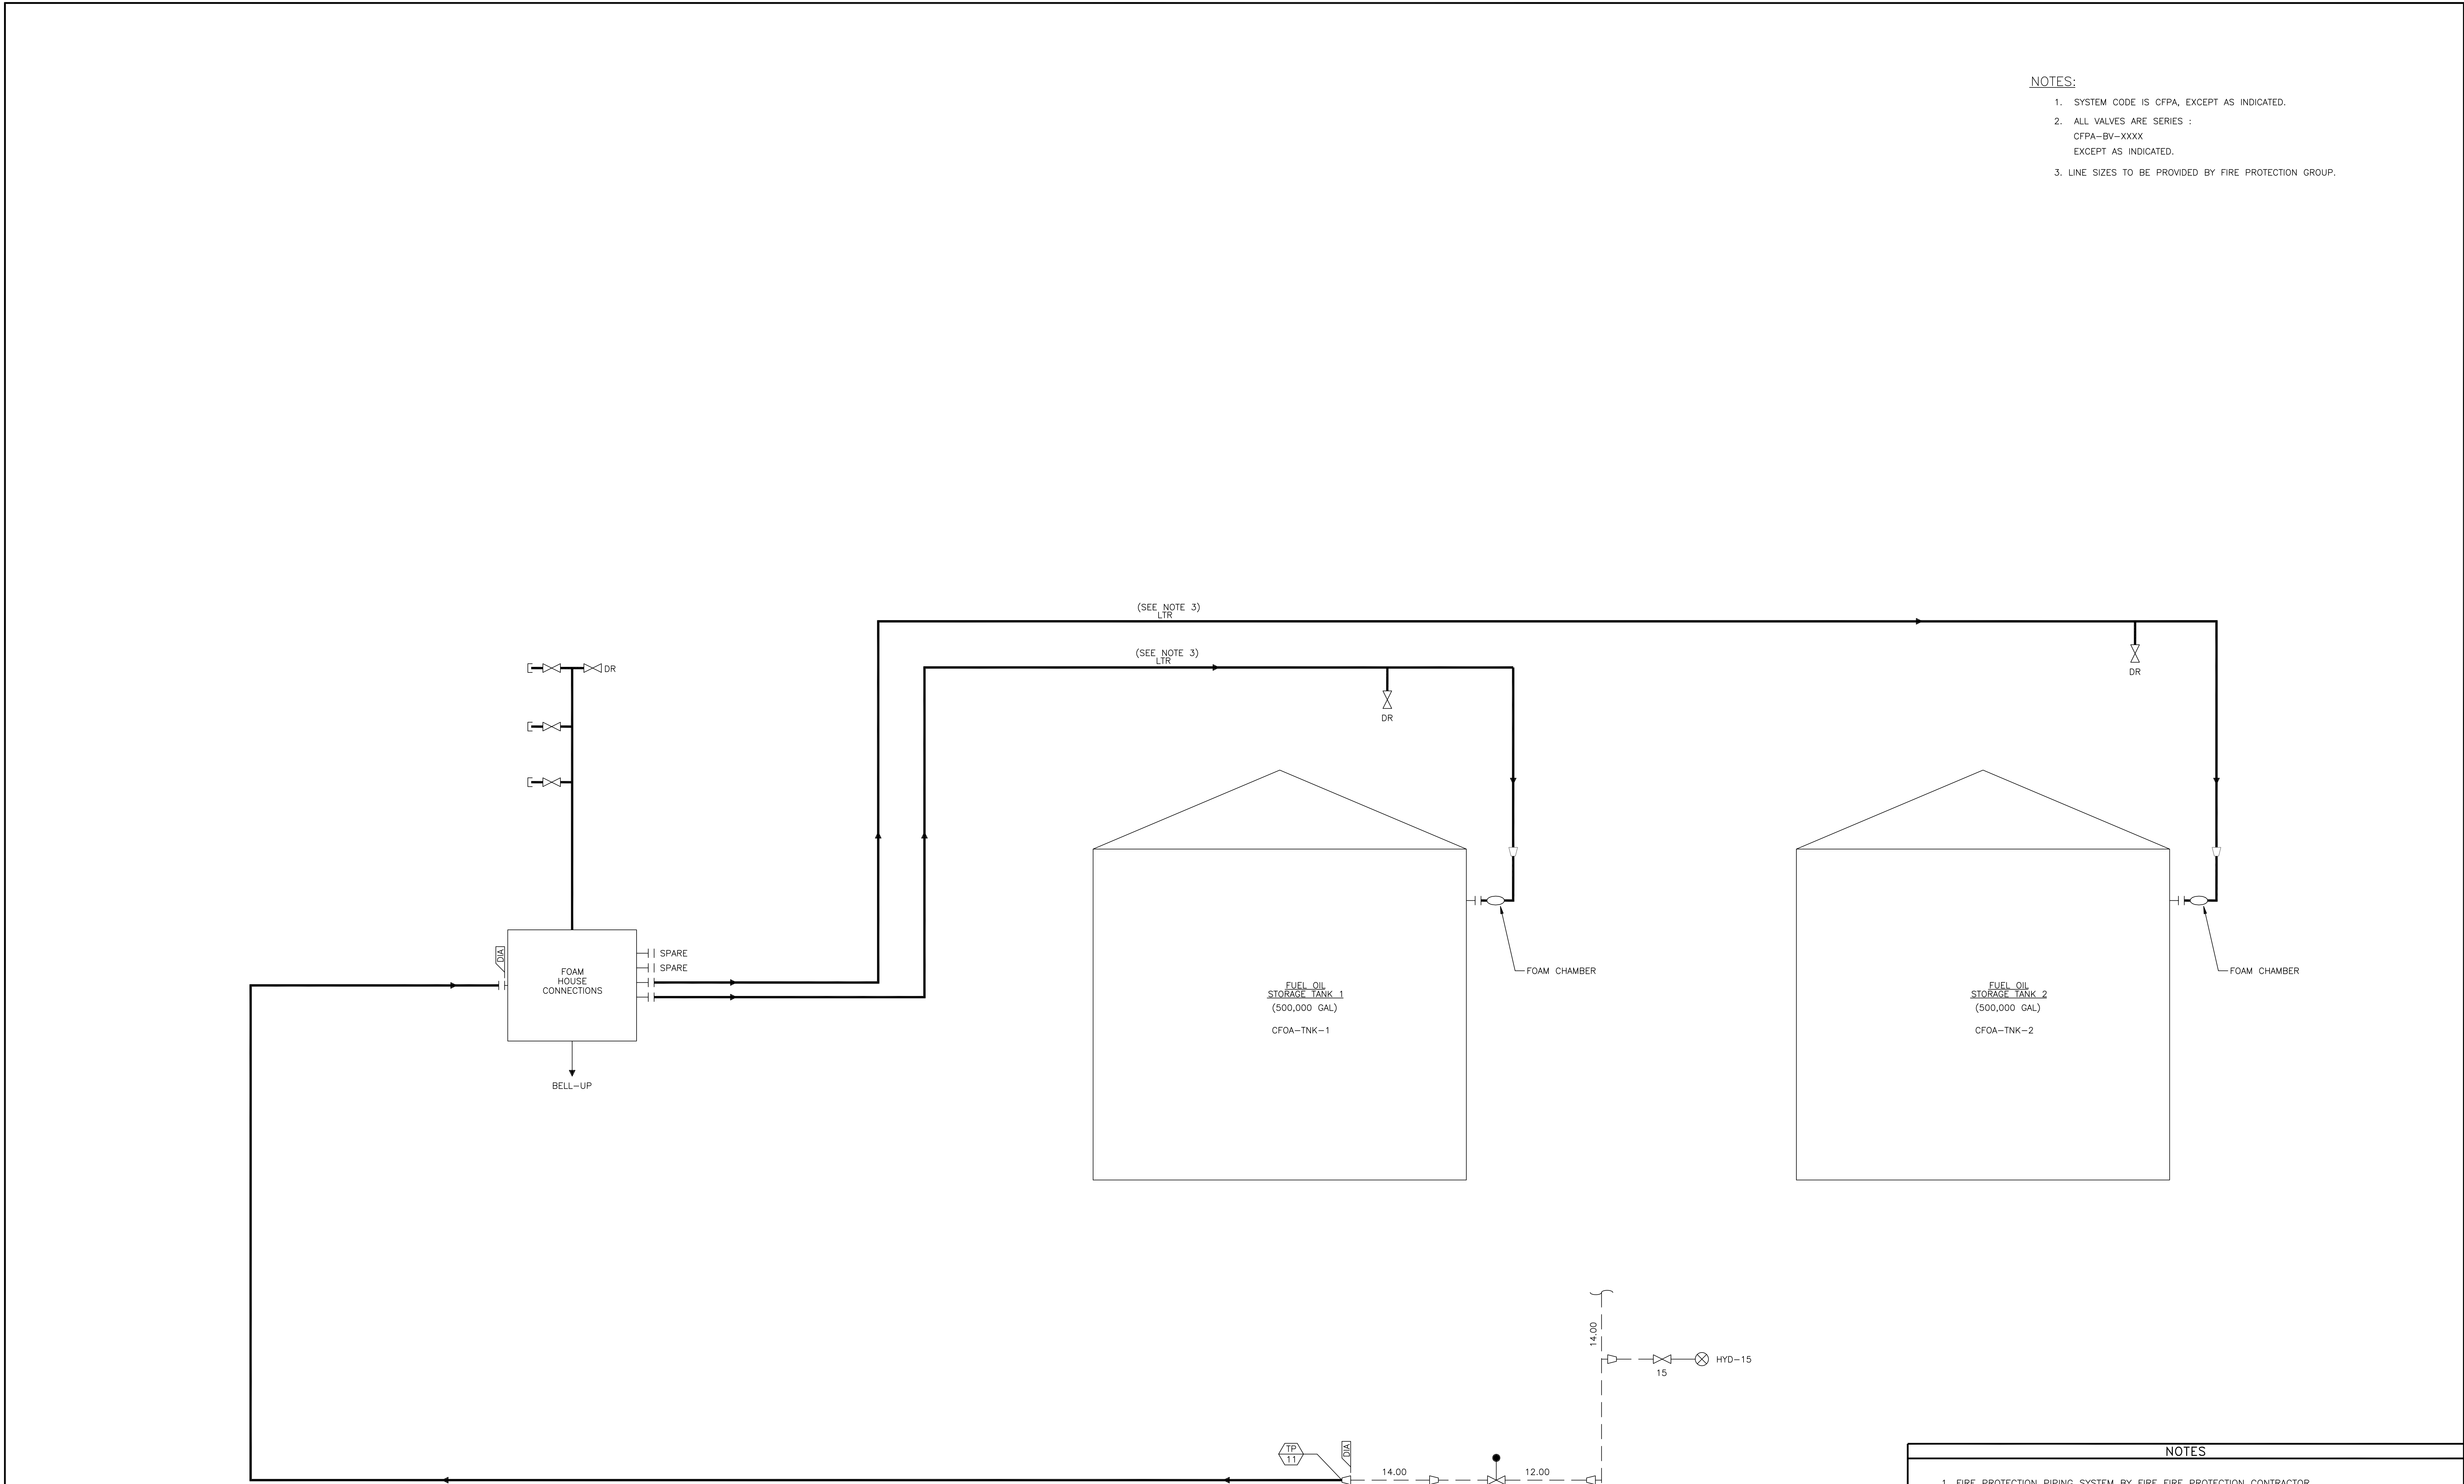

- NOTES:
1. SYSTEM CODE IS CFPA, EXCEPT AS INDICATED.
 2. ALL VALVES ARE SERIES :
CFPA-BV-XXXX
EXCEPT AS INDICATED.
 3. LINE SIZES TO BE PROVIDED BY FIRE PROTECTION GROUP.

NOTES

1. FIRE PROTECTION PIPING SYSTEM BY FIRE FIRE PROTECTION CONTRACTOR.

NOT TO BE USED
FOR CONSTRUCTION

THE DISTRIBUTION AND USE OF THE NATIVE FORMAT CAD
FILE OF THIS DRAWING IS UNCONTROLLED. THE USER
SHALL VERIFY TRACEABILITY OF THIS DRAWING TO THE
LATEST CONTROLLED VERSION.

12740 Glen Bay Parkway West
Suite 2140
Jacksonville, Florida 32258
904.832.8122

BLACK
&
VEATCH
ENGINEERING

12740 Glen Bay Parkway West
Suite 2140
Jacksonville, Florida 32258
904.832.8122

JEA
GREENLAND ENERGY CENTER

PROJECT NUMBER:
196116-CFPA-M2361

CODE:
AREA:


DRAWN: SAJ
DATE:

REFERENCE DWG NUMBER:

REV
0

--	--	

JOH57765 ACAD 18.26 (LMS Tech)
07/26/17 15:31:29 1/4" = 1'

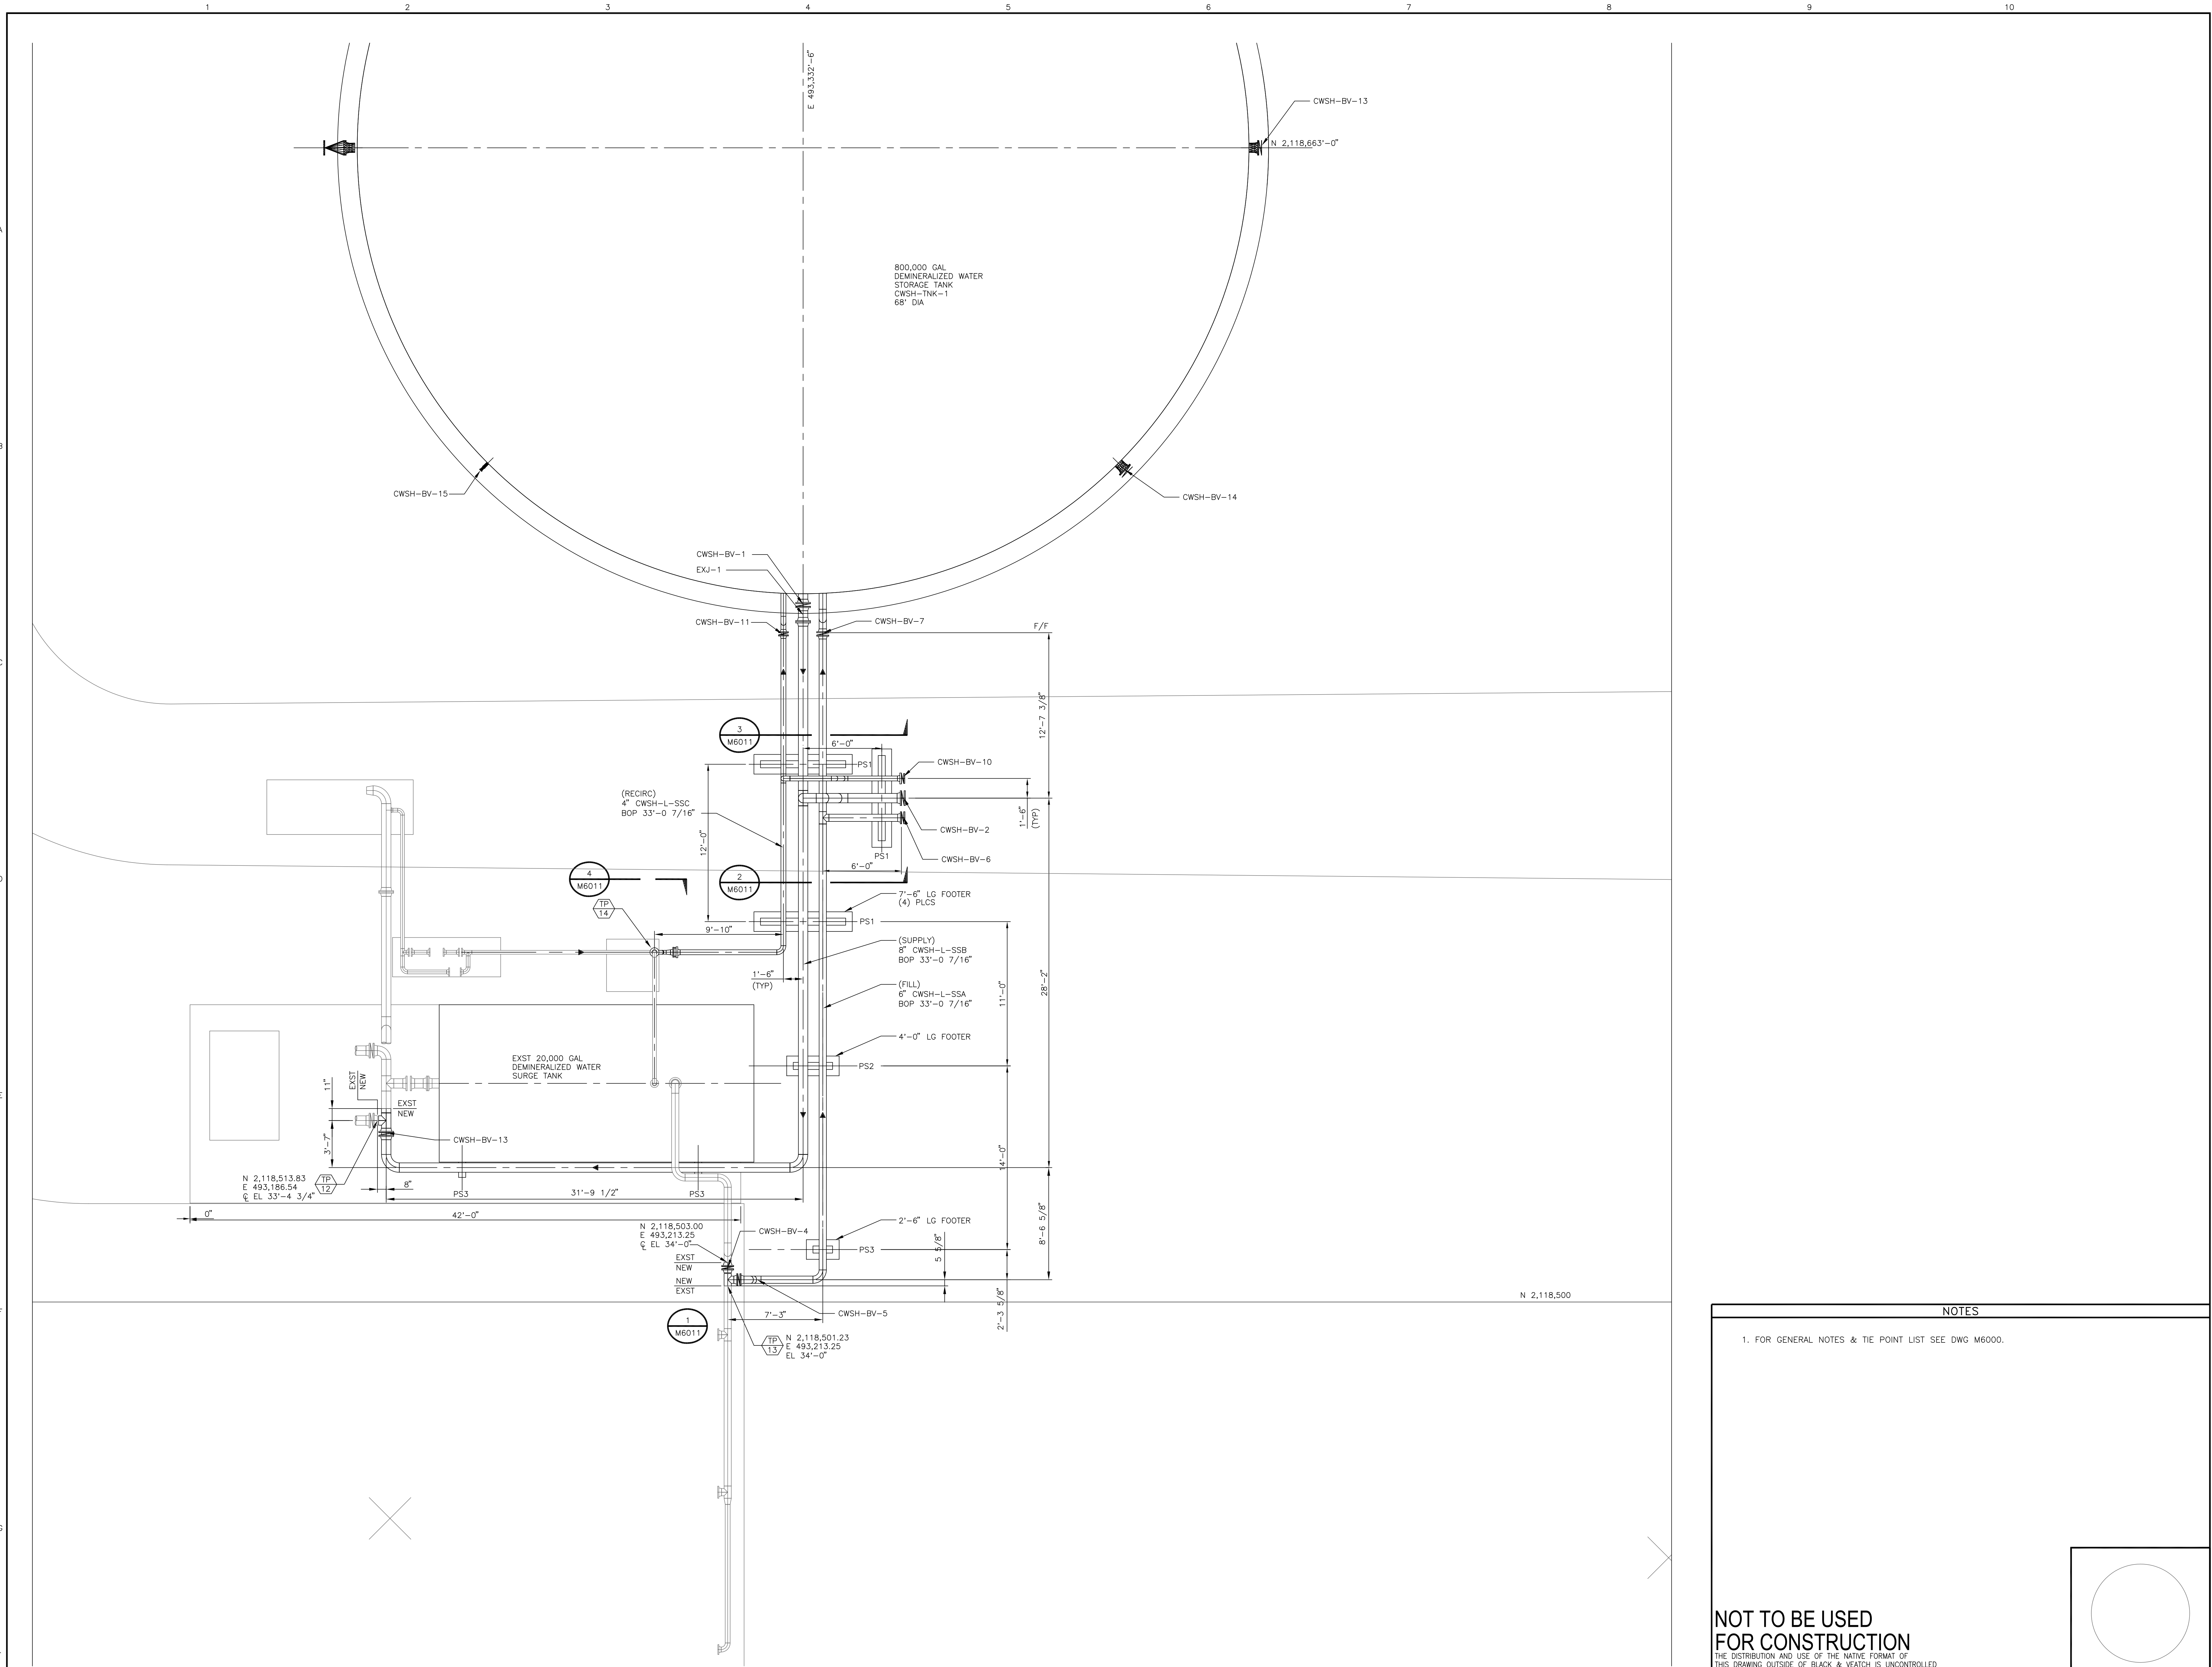

NOTES

1. FOR GENERAL NOTES & TIE POINT LIST SEE DWG M6000.

**NOT TO BE USED
FOR CONSTRUCTION**


THE DISTRIBUTION AND USE OF THE NATIVE FORMAT OF
THIS DRAWING OUTSIDE OF BLACK & VEATCH IS UNCONTROLLED
AND SHALL BE USED FOR REFERENCE PURPOSES ONLY.

BLACK & VEATCH 12901 Greg Bell Parkway West Suite 2150, Omaha, NE 68128 304.881.1000 www.bv.com	
ENGINEER: MBB	DRAWN: SAJ
CHECKED:	DATE:

JEA GREENLAND ENERGY CENTER	
DEMINERALIZED WATER SUPPLY & STORAGE PIPING PLAN	









PROJECT NUMBER: 196116-CWSH-M6010	DRAWING NUMBER: 0
CODE:	REFERENCE DWG NUMBER:
AREA:	

NO	DATE	REVISIONS AND RECORD OF ISSUE	SAJ	SAJ	MBB	EEB
0	26/JUL/2017	ISSUED FOR BIDS				

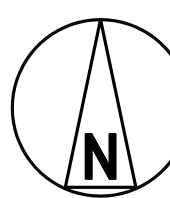

4' 2' 0 4' 8'
1/4" = 1'-0"

PRINTED COPIES OF THIS DOCUMENT
ARE NOT CONSIDERED SIGNED AND
SEALED AND THE SIGNATURE MUST BE
VERIFIED ON ANY ELECTRONIC COPIES.

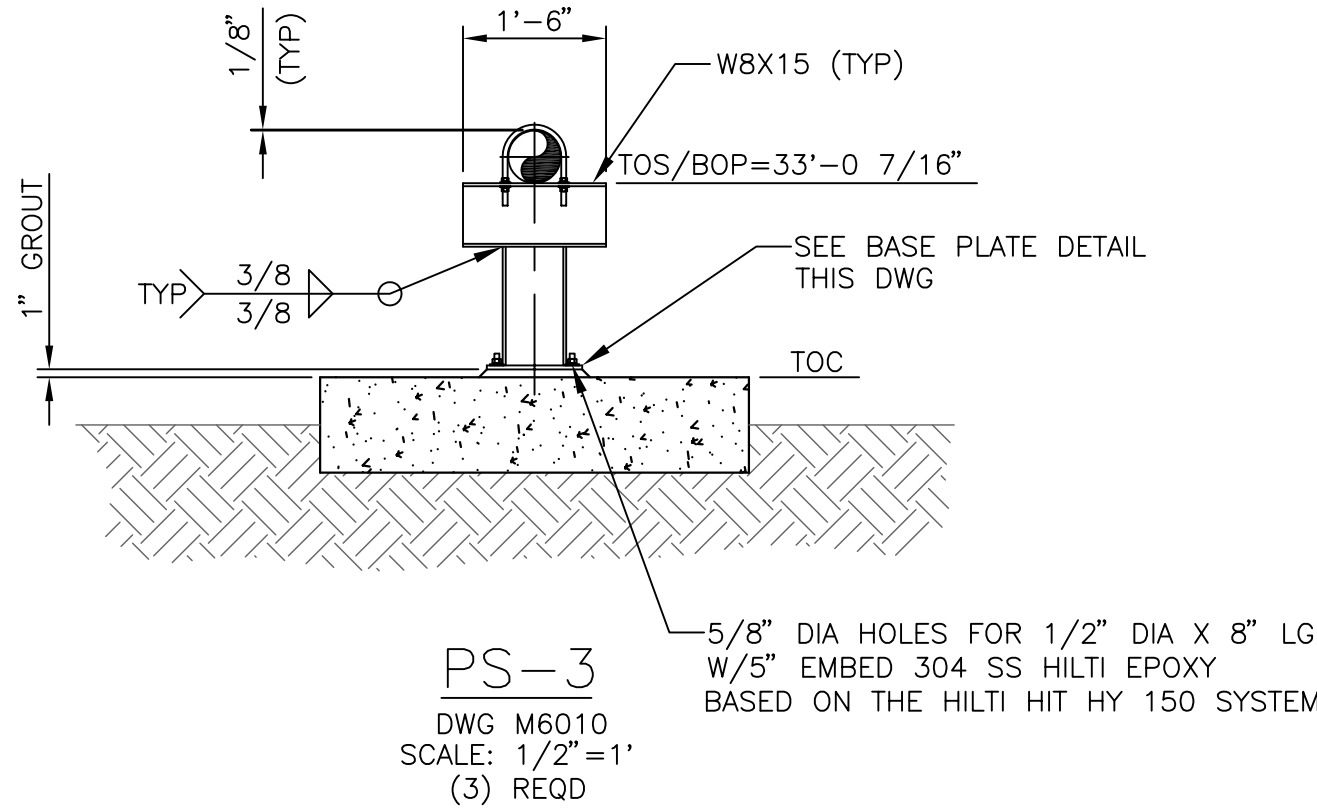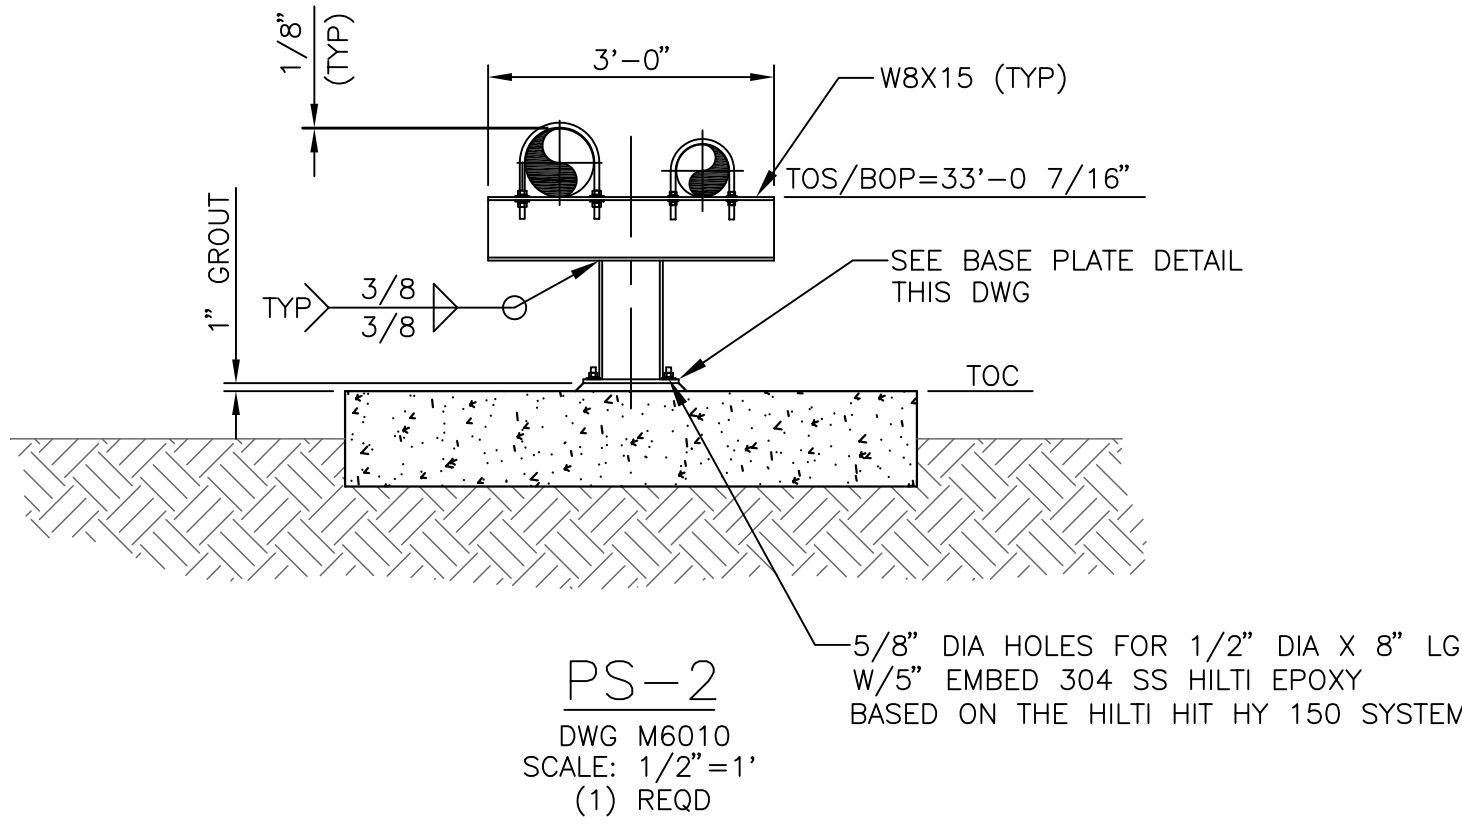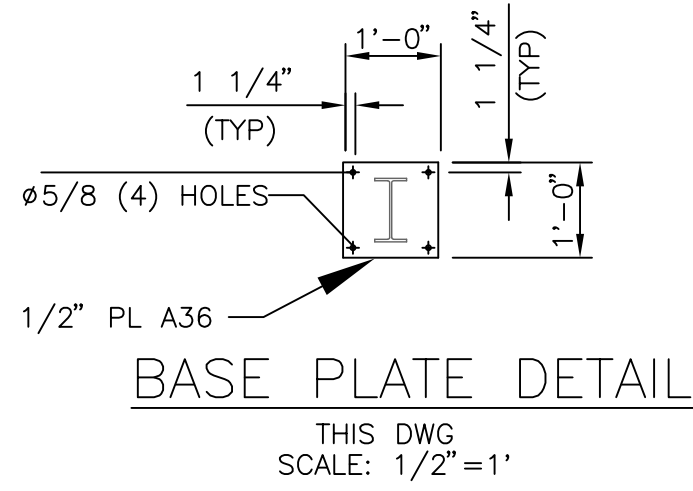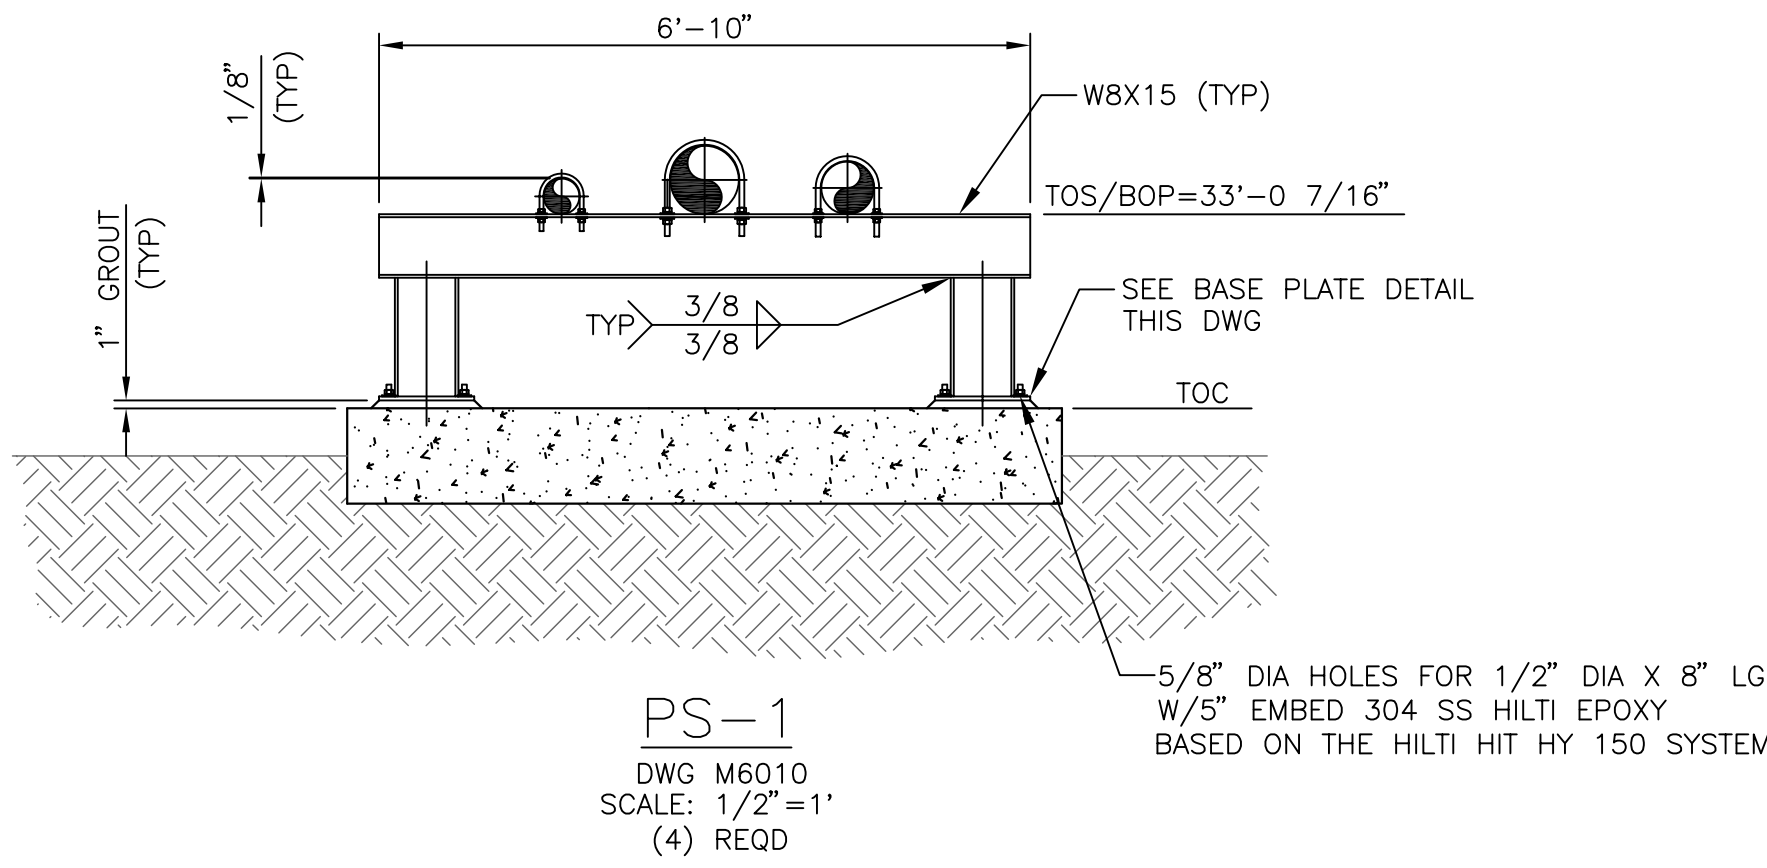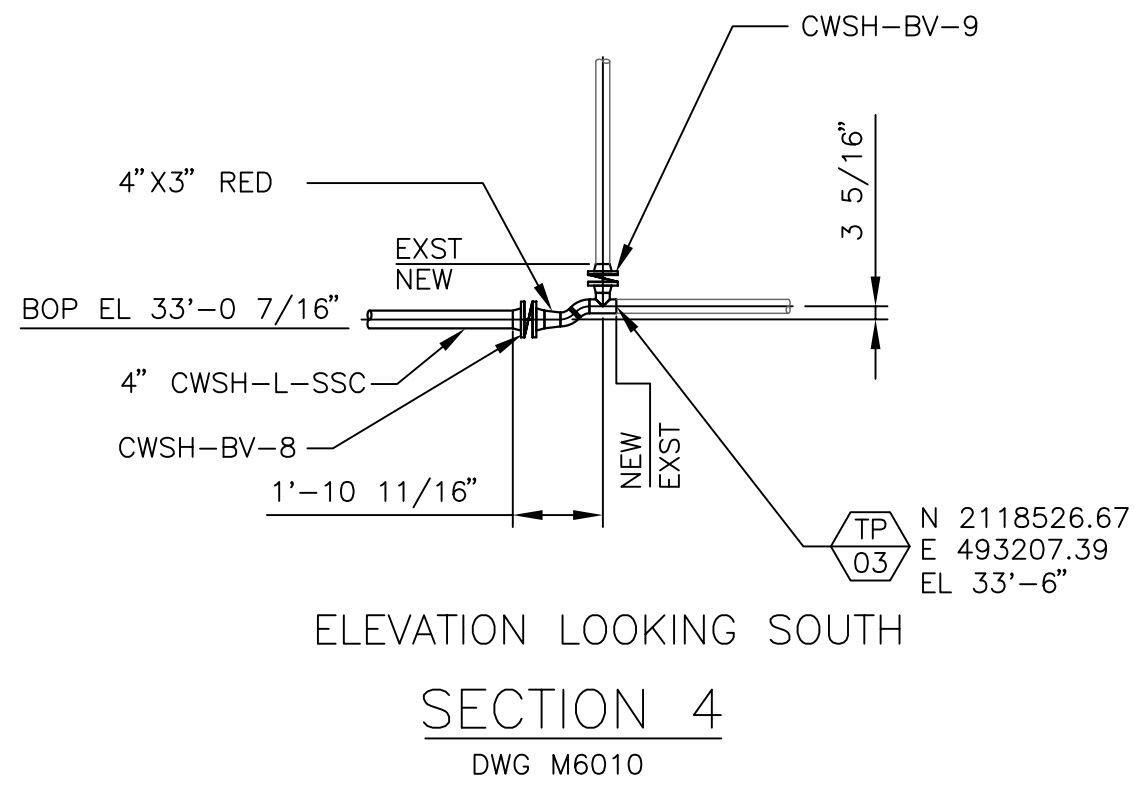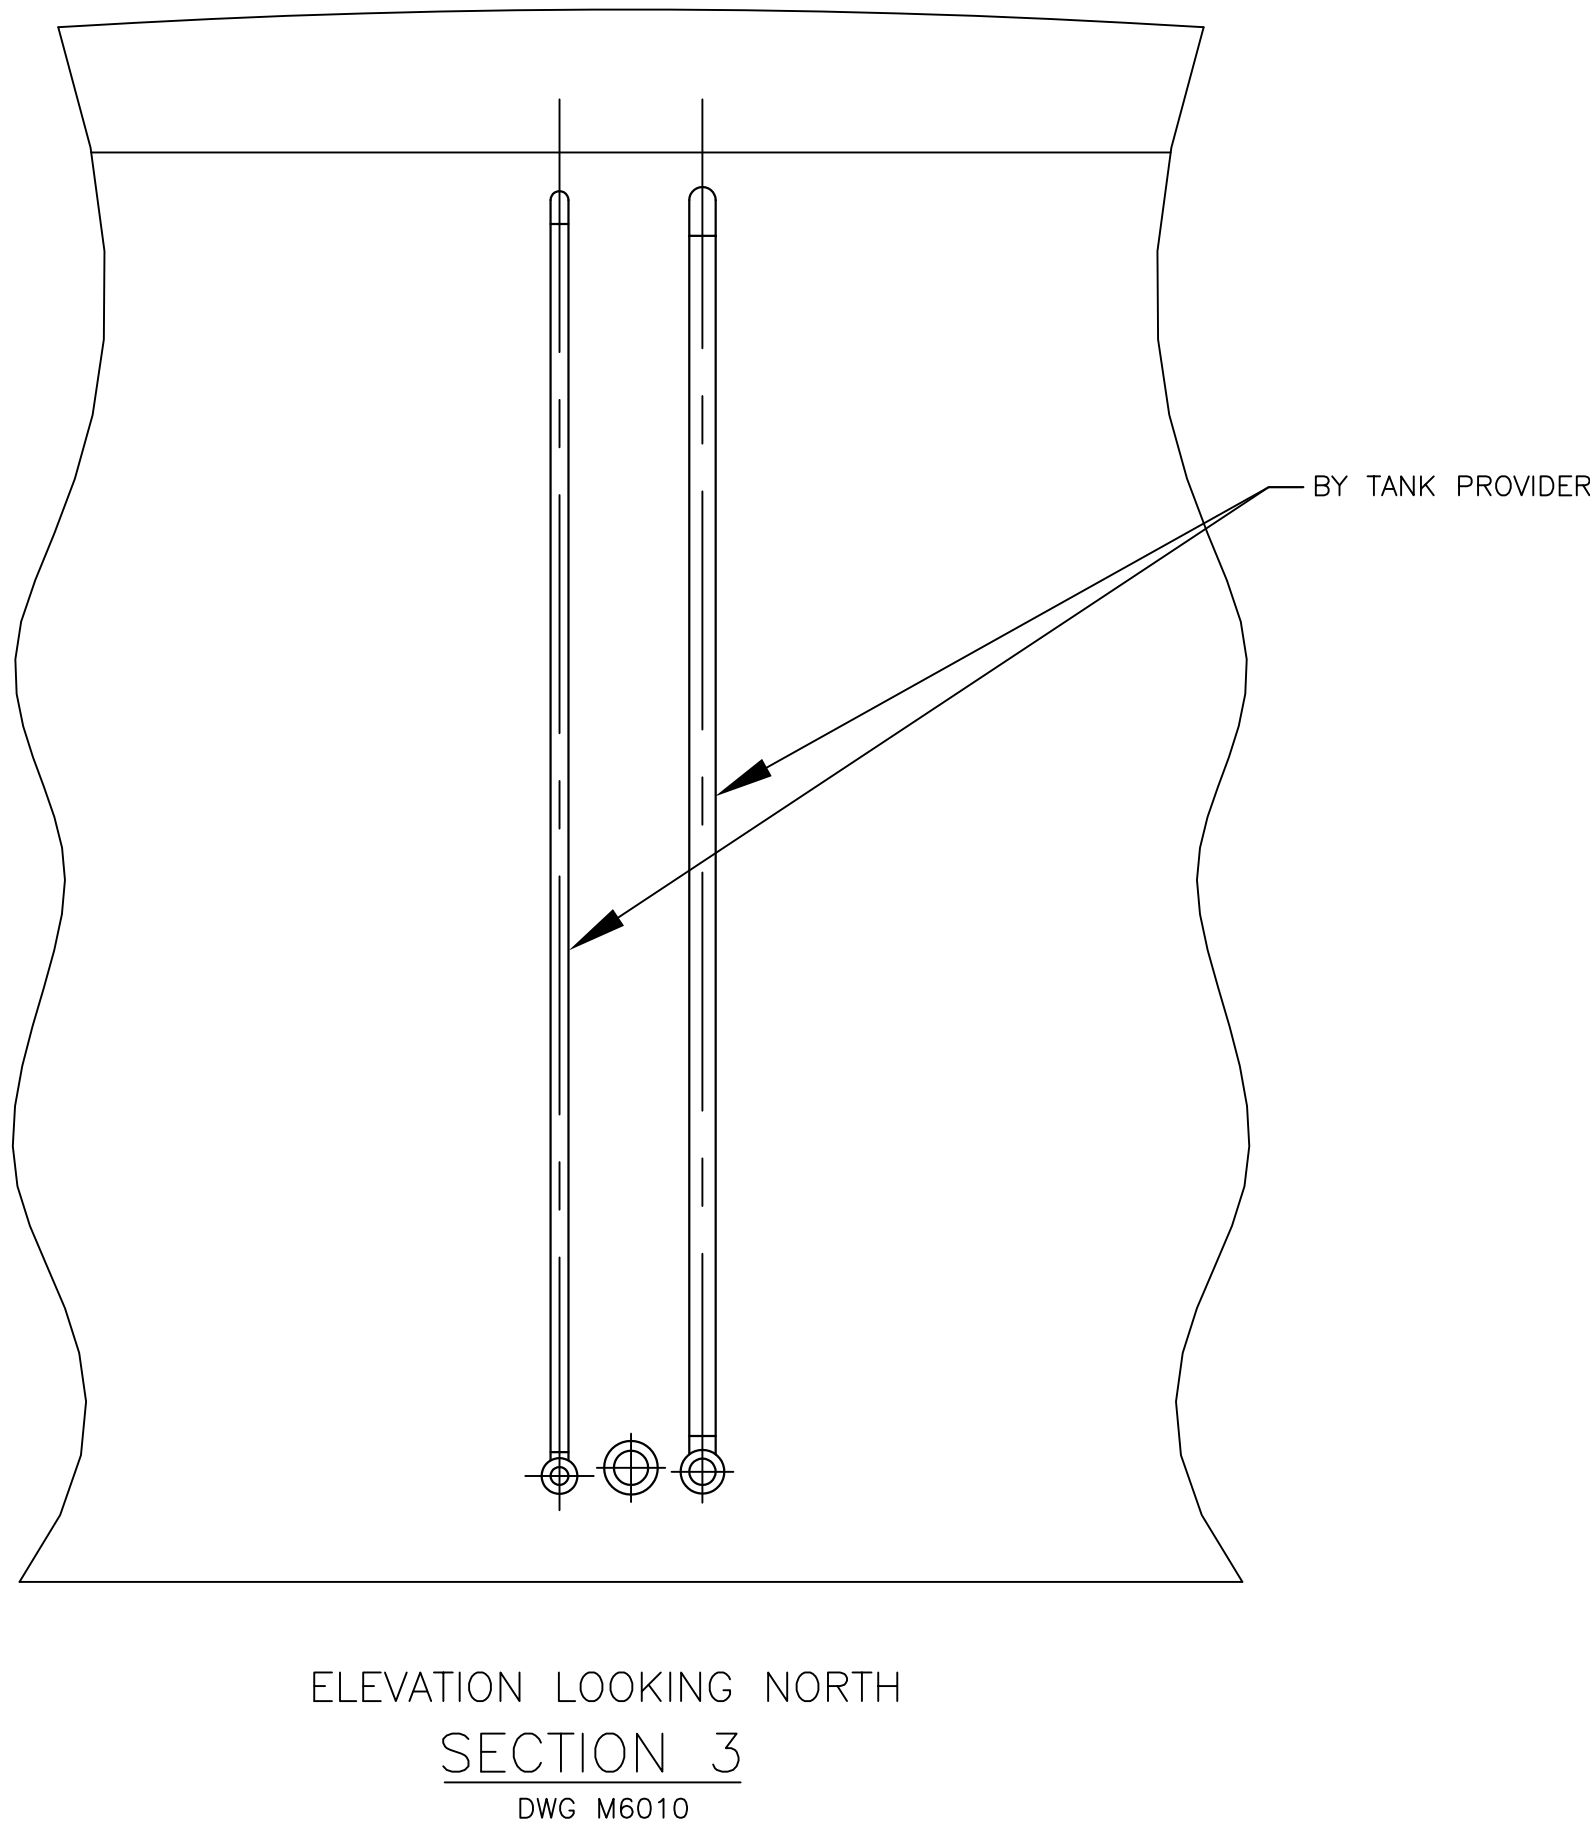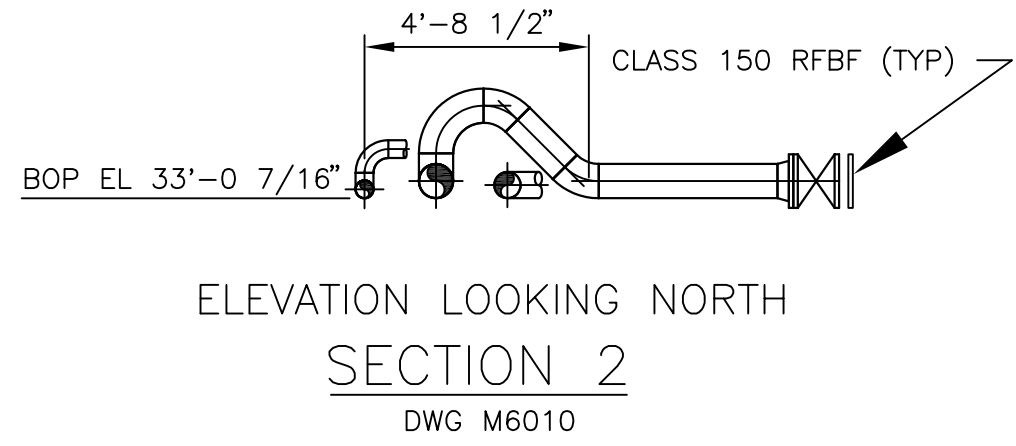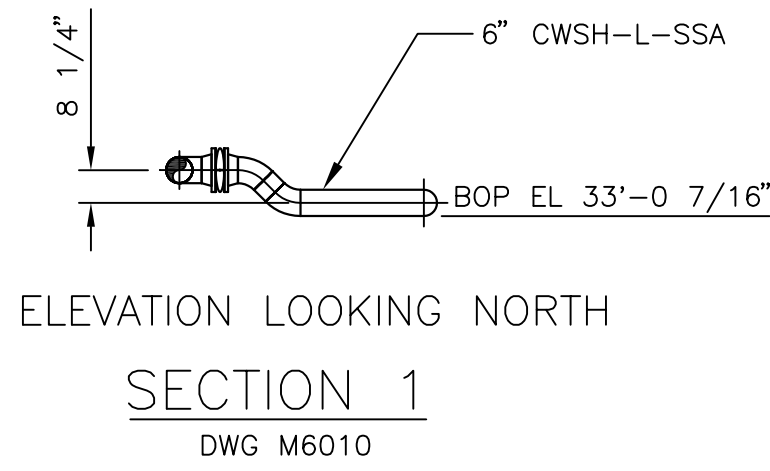

NOTES

1. FOR GENERAL NOTES & TIE POINT LIST SEE DWG M6000

NOT TO BE USED
FOR CONSTRUCTION

THE DISTRIBUTION AND USE OF THE NATIVE FORMAT OF THIS DRAWING OUTSIDE OF BLACK & VEATCH IS UNCONTROLLED AND SHALL BE USED FOR REFERENCE PURPOSES ONLY.

JEA
GREENLAND ENERGY CENTER
DEMINERALIZED WATER SUPPLY & STORAGE
PIPING SECTIONS AND DETAILS

PROJECT NUMBER:
196116-CWSH-M6011

DRAWING NUMBER:
0

REV



CODE:

REFERENCE DWG NUMBER:

AREA:

JOH57765 ACAD 18.2s (LMS Tech) 07/25/17 15:10:32 34 x 44

NO	DATE	ISSUED FOR BIDS	REVISIONS AND RECORD OF ISSUE	SAJ	SAJ	MBB	EEB
0	26/JUL/2017	ISSUED FOR BIDS		SAJ	SAJ	MBB	EEB

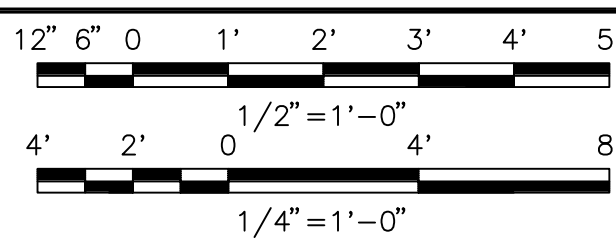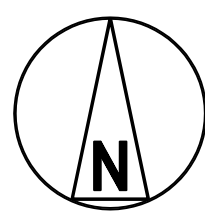

PRINTED COPIES OF THIS DOCUMENT ARE NOT CONSIDERED SIGNED AND SEALED AND THE SIGNATURE MUST BE VERIFIED ON ANY ELECTRONIC COPIES.

BLACK & VEATCH	12740 Glen Bay Parkway West Suite 2140 Jacksonville, Florida 32258
ENGINEER: MBB	CERTIFICATE OF AUTHORIZATION No. 8132
CHECKED:	DATE:
DRAWN: SAJ	

