


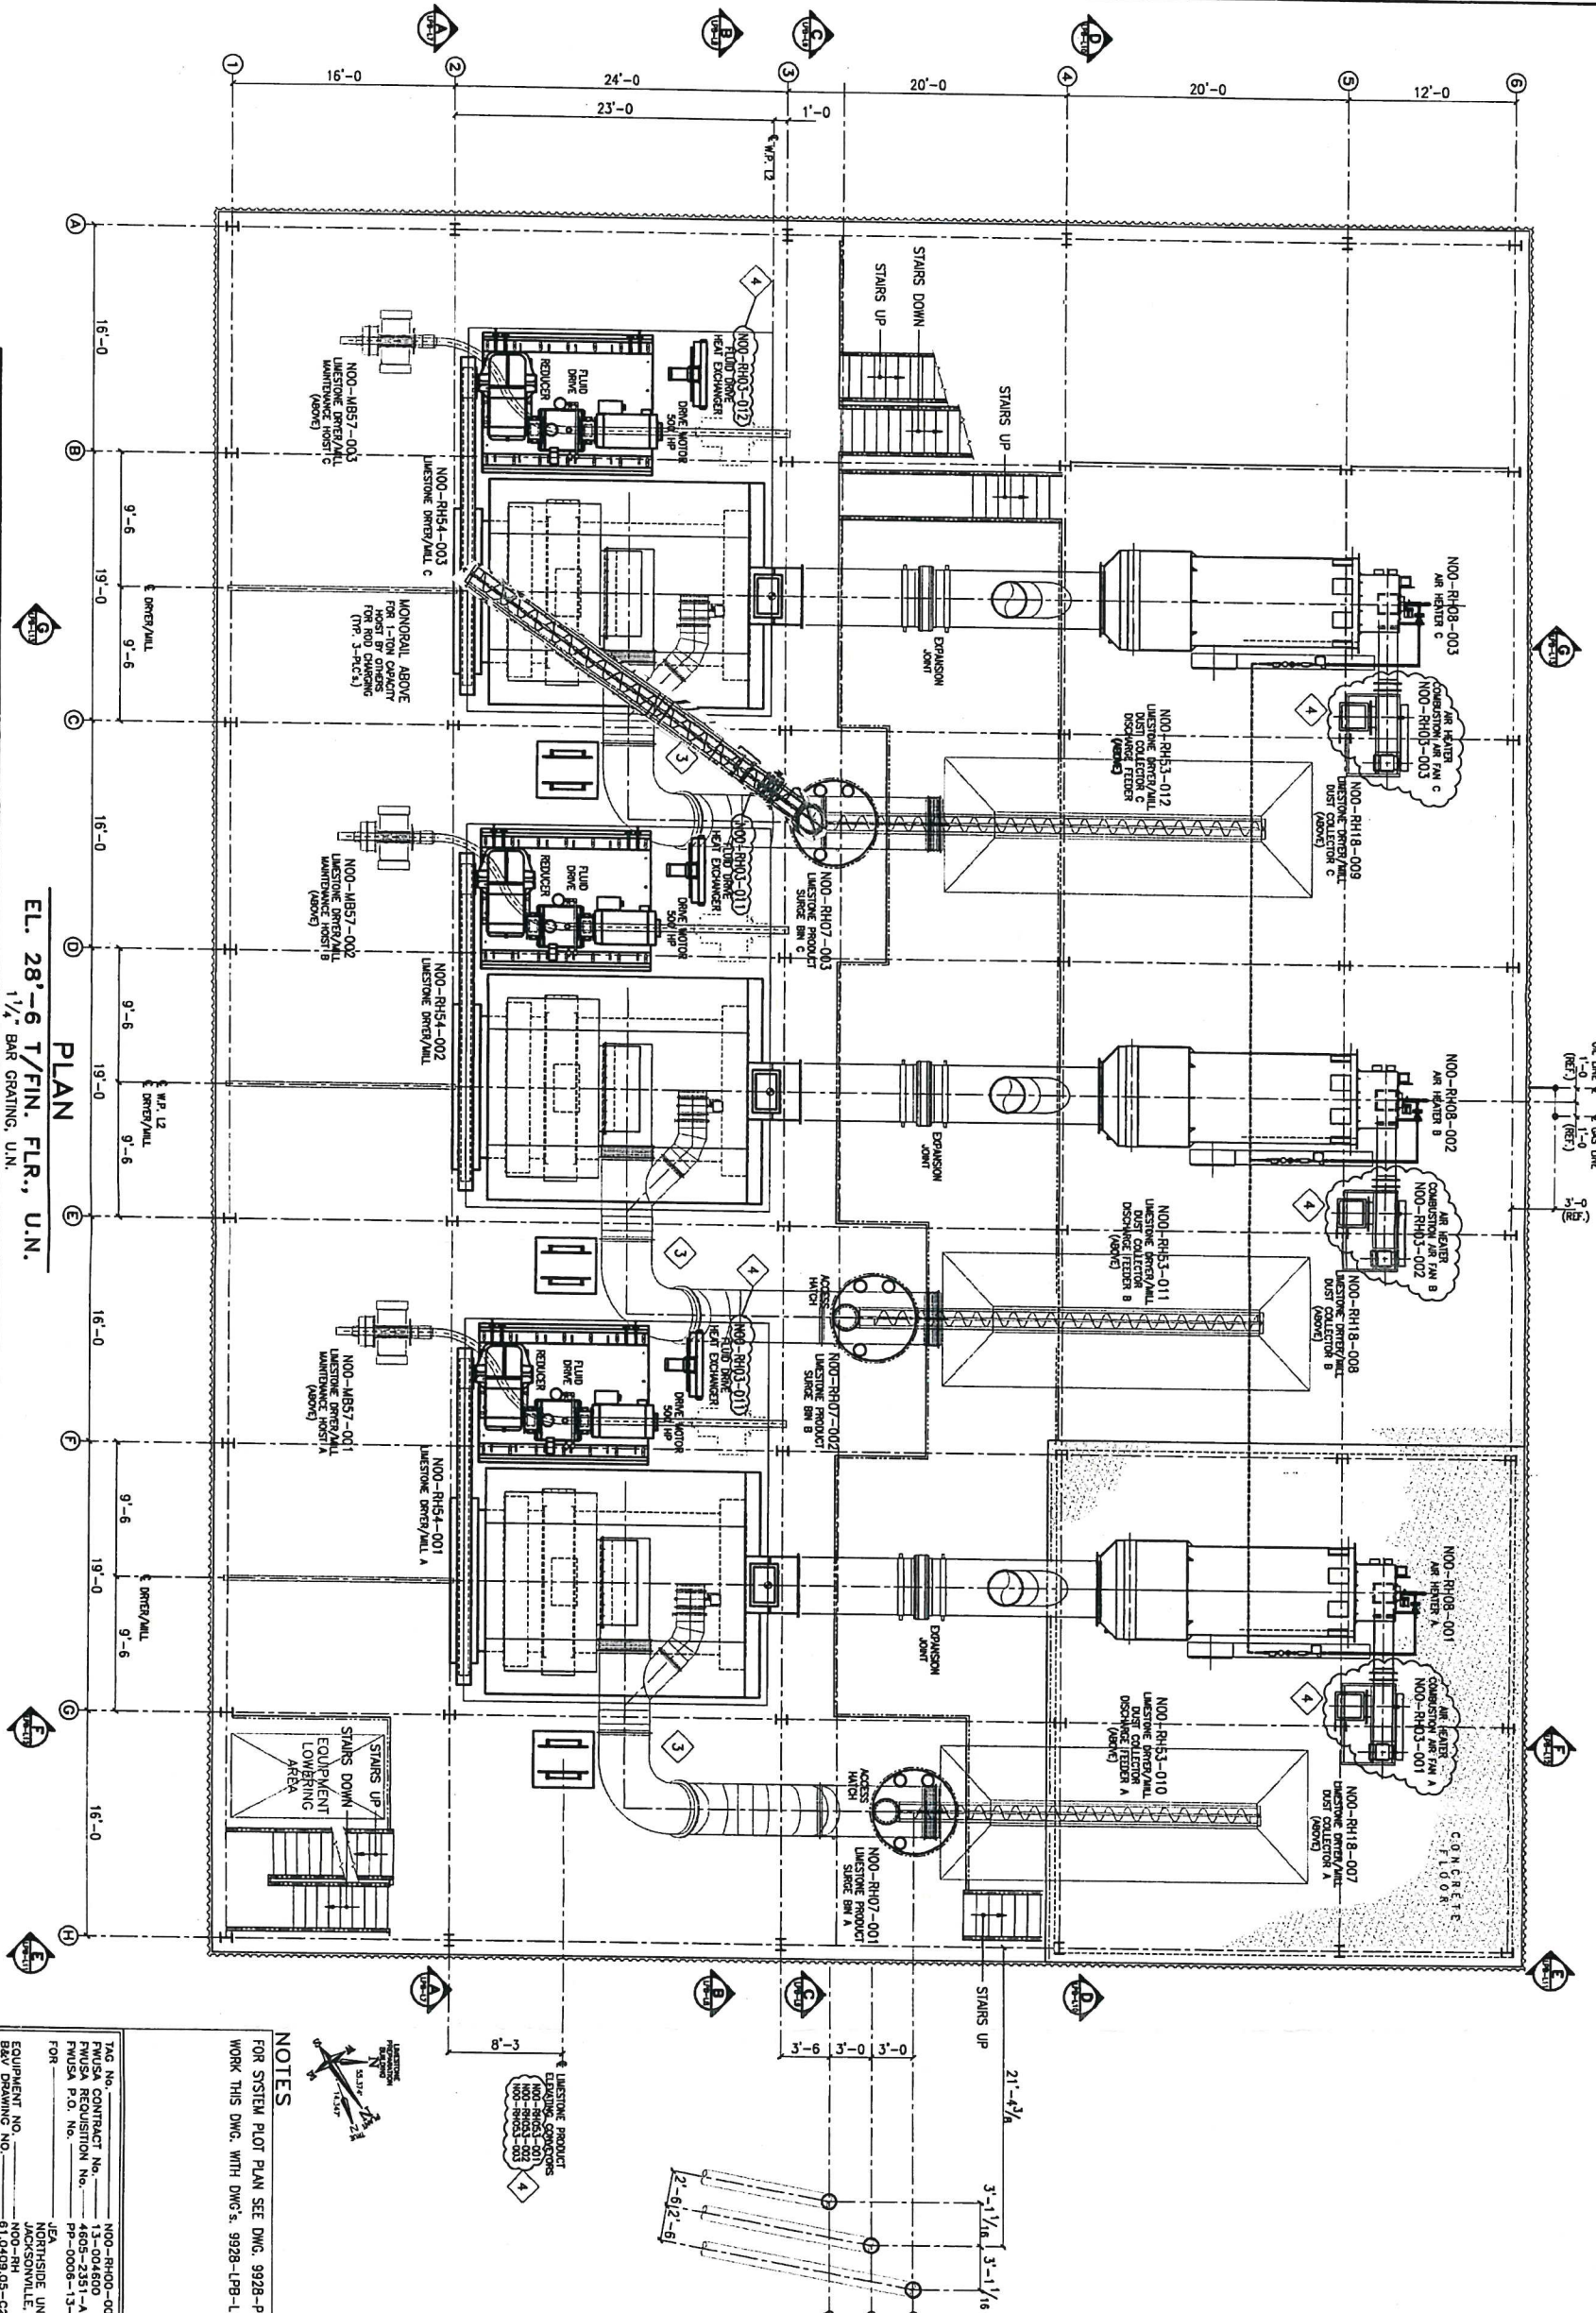

EL. 28'-6 T/FIN. FLR., U.N.
1 1/4" BAR GRATING, U.N.

REV.	DATE	DESCRIPTION OF REVISION
1	1-13-00	ISSUED FOR PERMITS
2	2-10-00	ISSUED FOR PERMITS
3	3-23-00	ISSUED FOR PERMITS
4	4/20/01	REVISIONS

ROBERTS & SCHAEFER
ENGINEERS AND ARCHITECTS
CHICAGO ILLINOIS

LIMESTONE PREPARATION BUILDING
NORTHSHORE UNITS 1 & 2 REPOWERING PROJECT
JACKSONVILLE ELECTRIC AUTHORITY

DATE	3/1/01
BY	MDP
CHECKED BY	MDP
APPROVED BY	MDP
DRAWING NO.	9928-LPB-L2
SCALE	3/8"=1'-0"
DATE	1-13-00

TAG NO. N00-RH00-001
P.W.S.A. CONTRACT NO. 13-004600
P.W.S.A. REQUESTION NO. 4805-2351-A
P.W.S.A. P.O. NO. PP-0006-13-004600-00
FOR JACKSONVILLE UNITS 1 & 2 REPOWERING PROJECT
EQUIPMENT NO. N00-RH
B&V DRAWING NO. 61.0409.05-C2002

NOTES
FOR SYSTEM PLOT PLAN SEE DWG. 9928-PP-L1
WORK THIS DWG. WITH DWG'S. 9928-LPB-L1 THRU -LPB-L14



