ADDENDUM NO. 3 (November 19, 2020)


HOLIDAY ROAD MASTER PUMP STATION SPLITTER BOX REPLACEMENT JEA MITTAUER & ASSOCIATES, INC. PROJECT NO. 0801-40-2

DRAWINGS:

DRAWING A-2 - ROOF MODIFICATIONS PLAN:

Replace DRAWING A-2 with the enclosed amended drawing. JEA desires to replace the roof drains and roof drain piping as shown herein.

END OF ADDENDUM NO. 3

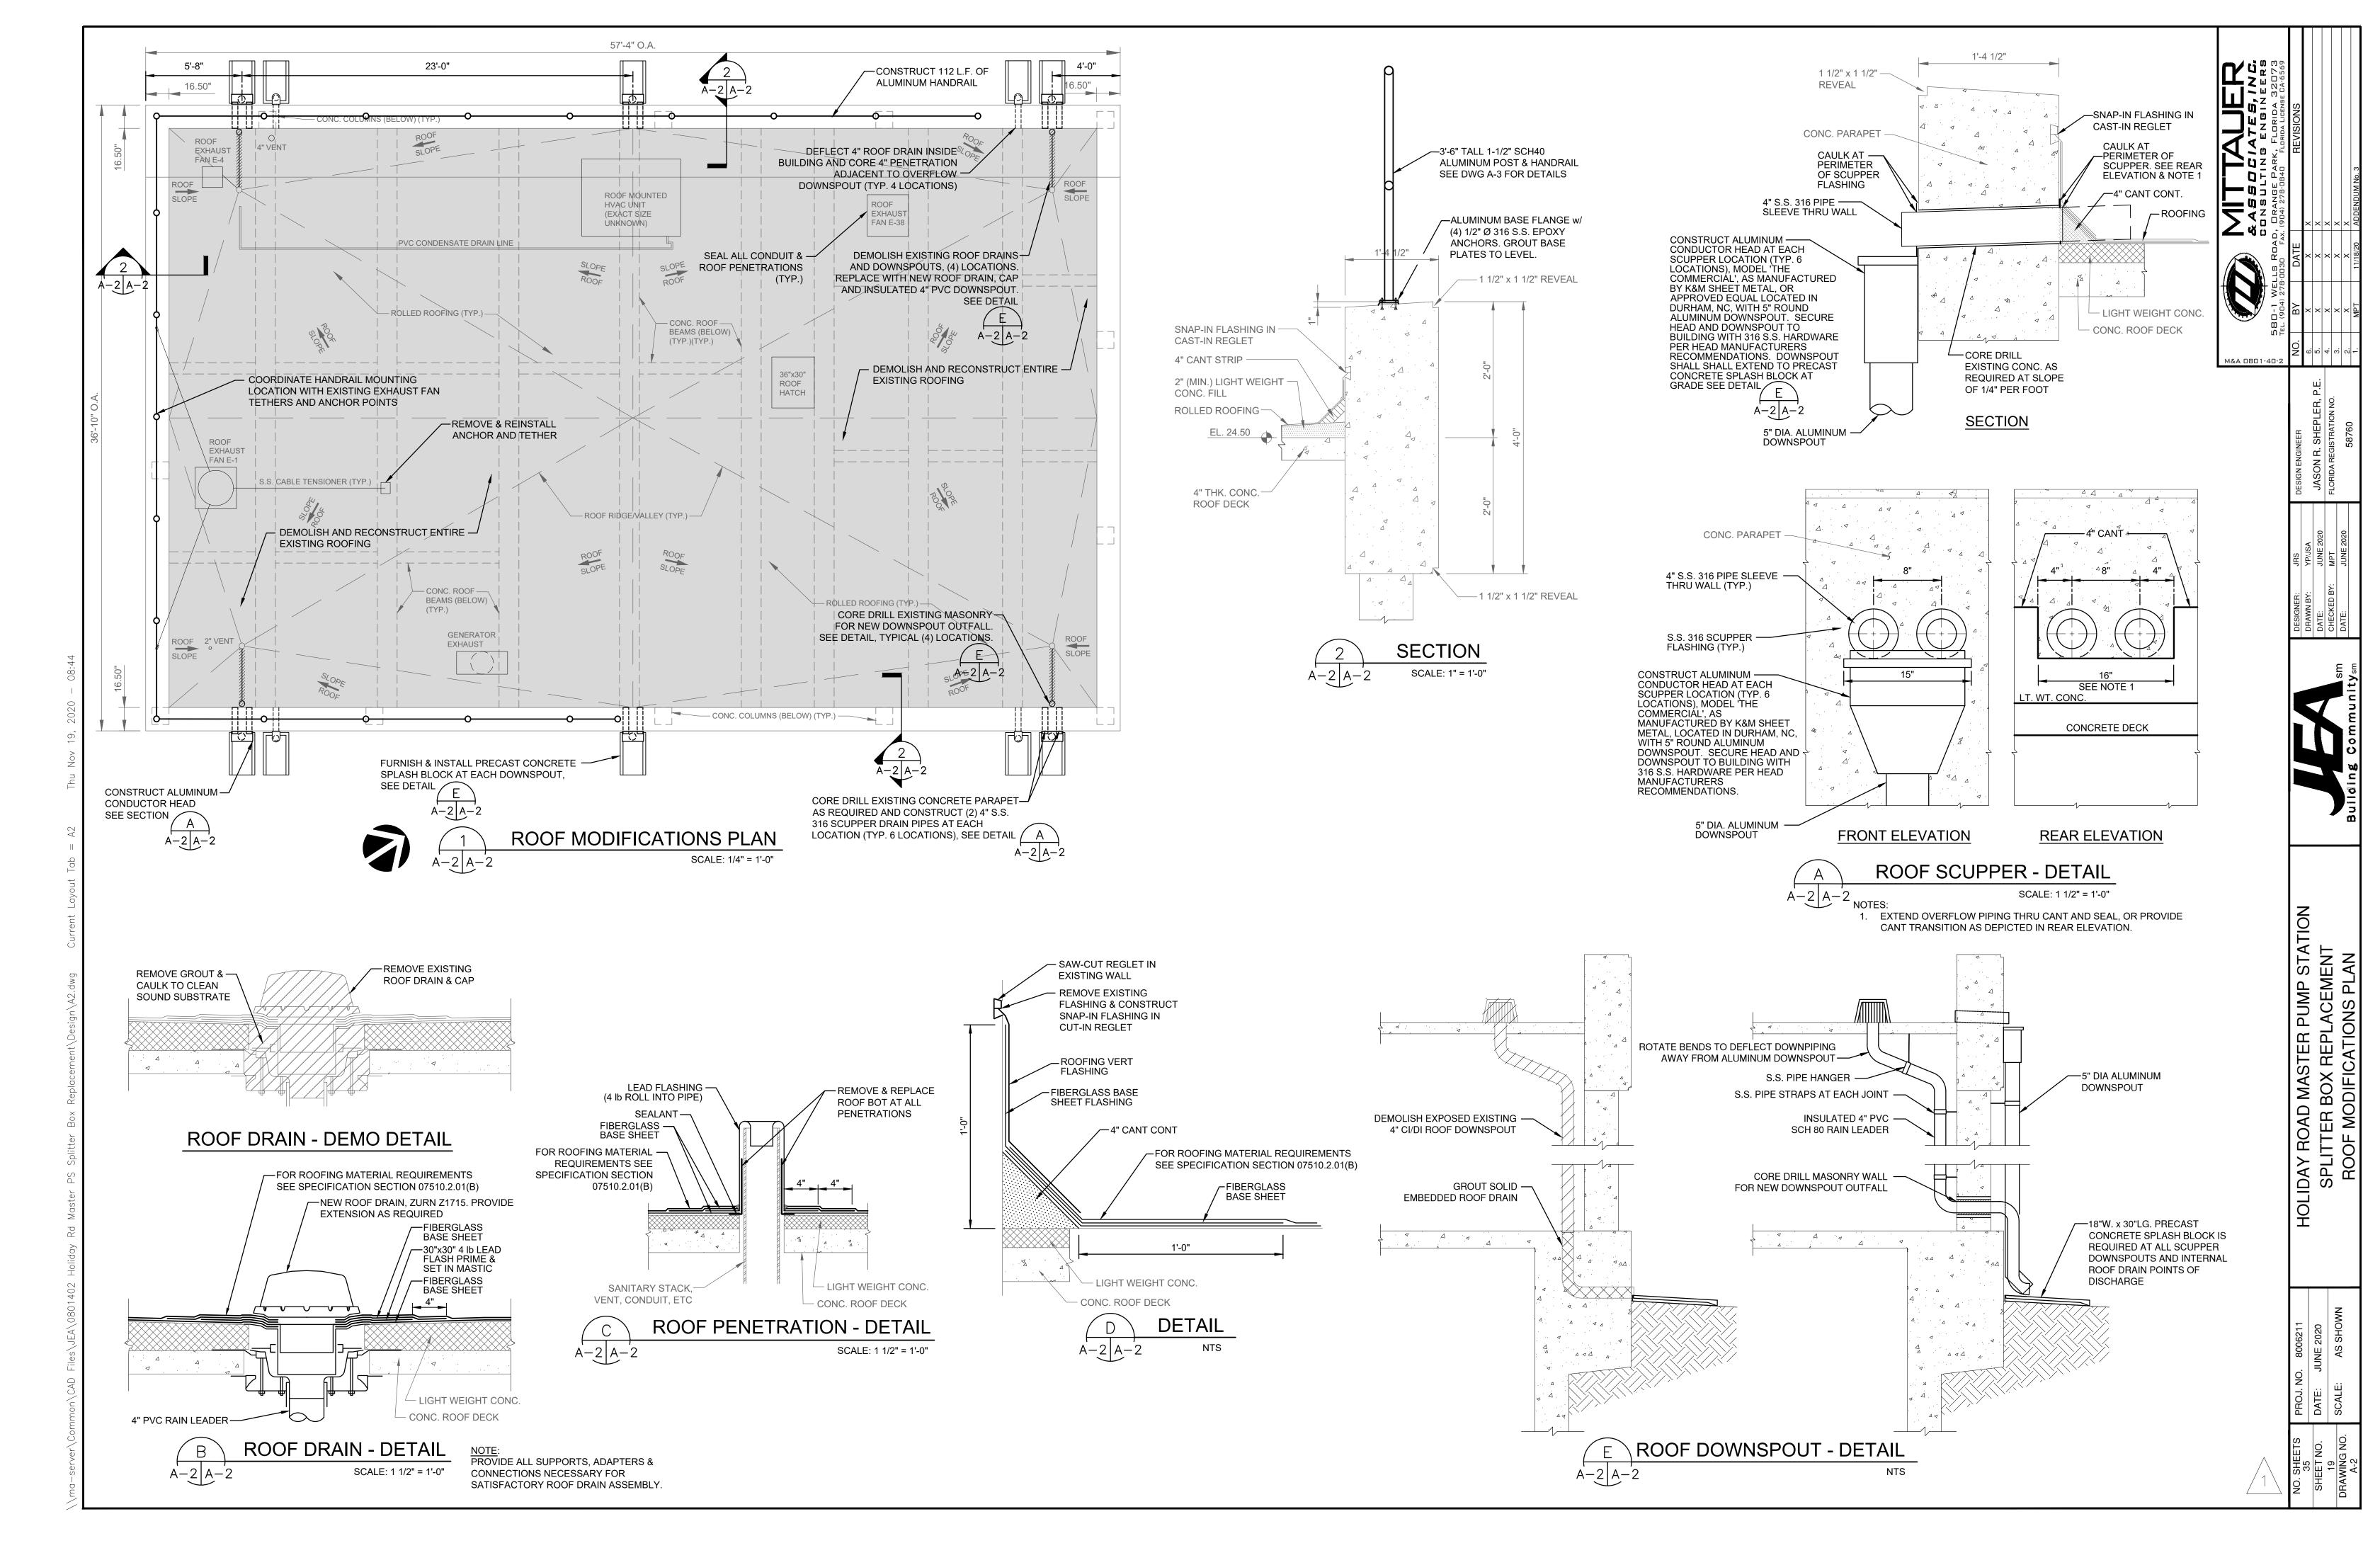

Xrefs Attached=