




X:\sht\2011\22X34\BUFFALO PS TITLE SHEET.dwg
Y:\Project Files\100431.17 Buffalo Ave PS Upgrade\083-17300 Design\390 Final Drawings (Revised)\01 CIVIL & DEMO\c-d civil details.dwg
Current Layout Tab = C6
Fri Jun 14, 2019 - 11:22

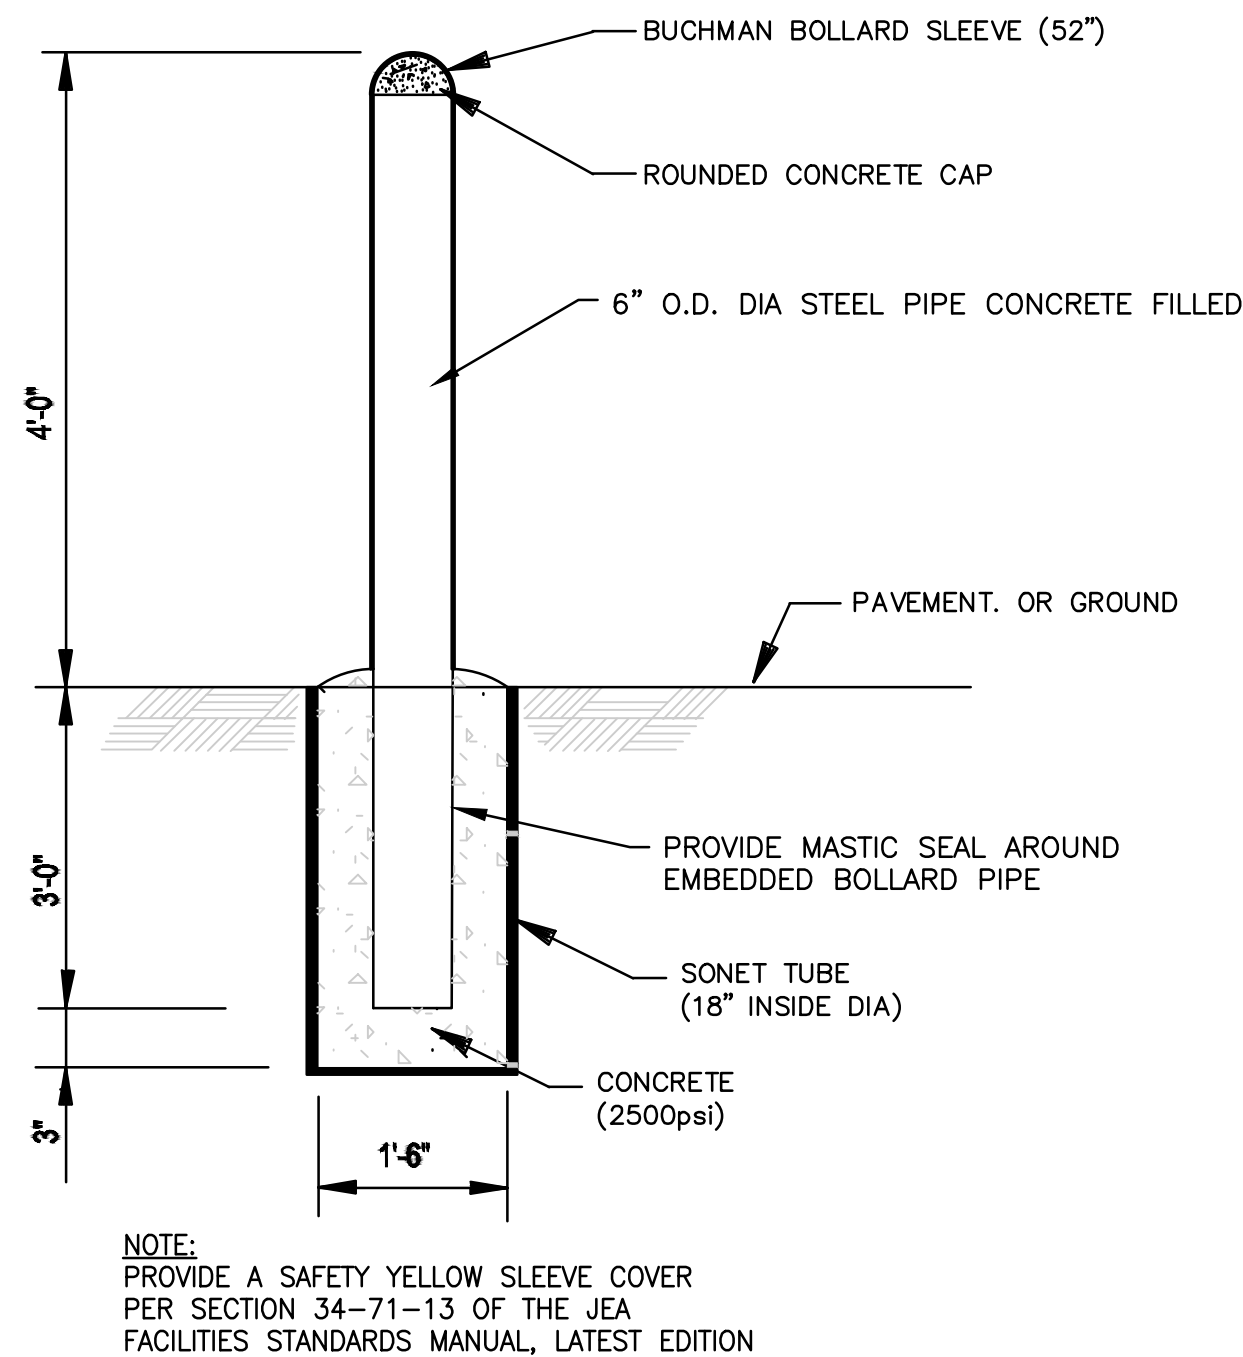


BOLLARD
NOT TO SCALE
FROM JEA STANDARD DETAIL ST-5D

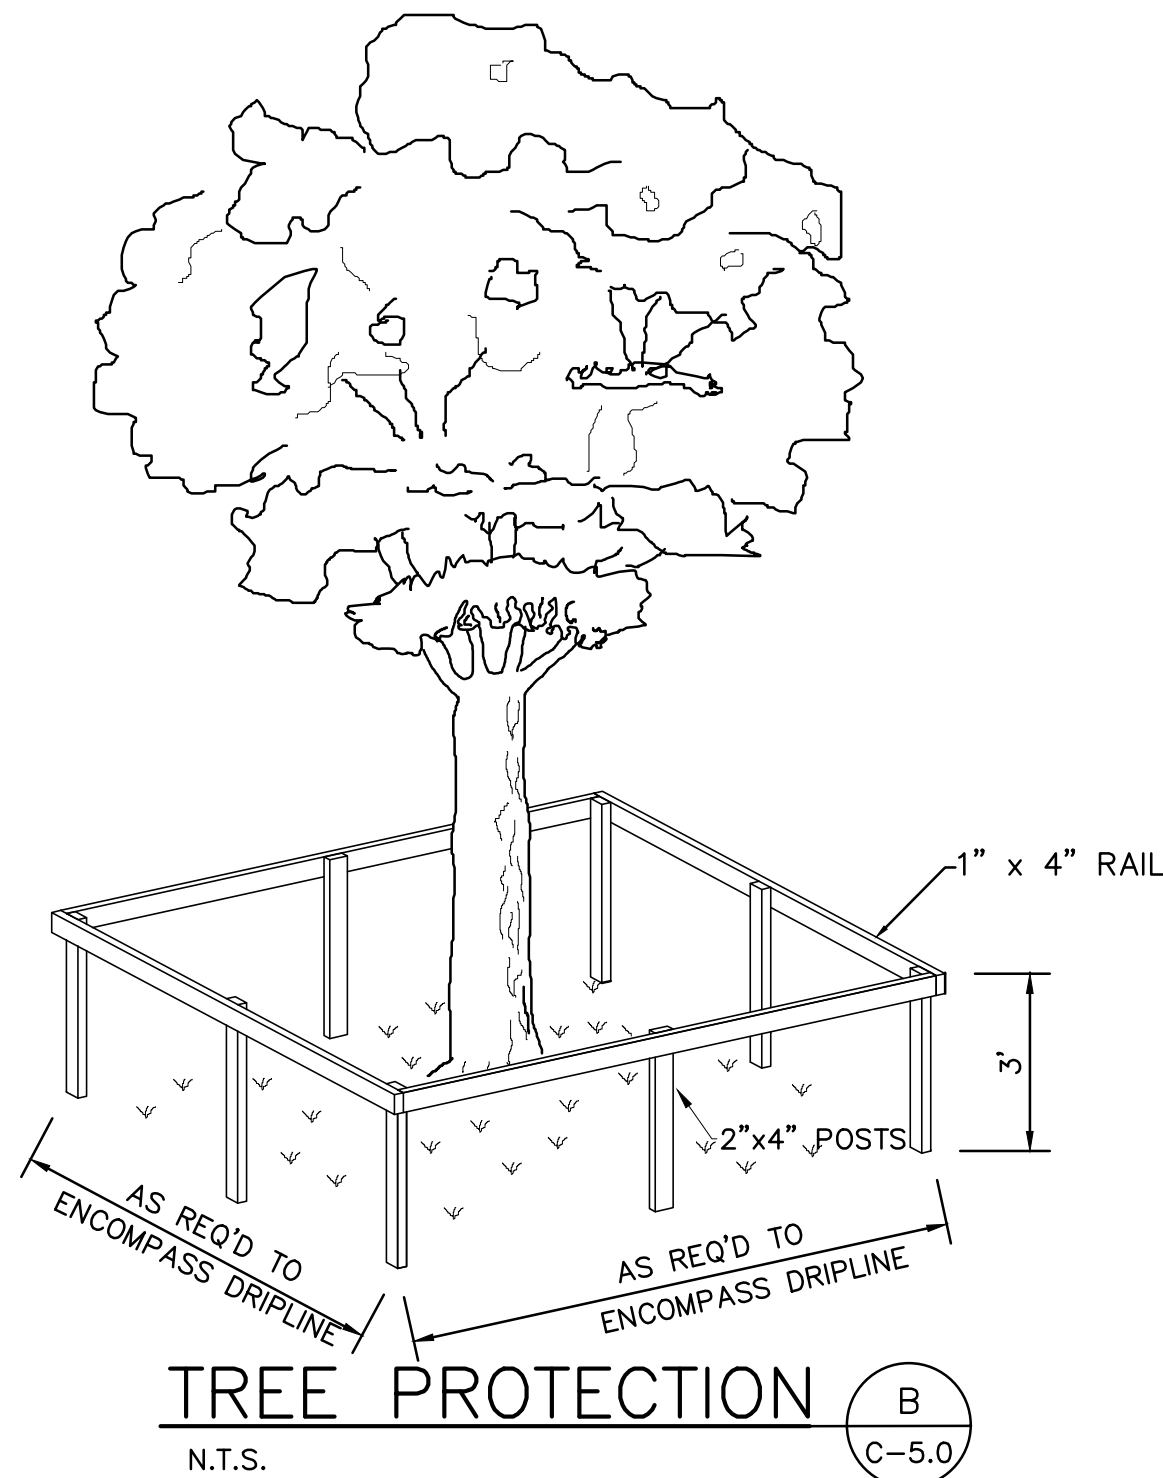


TREE PROTECTION
N.T.S.

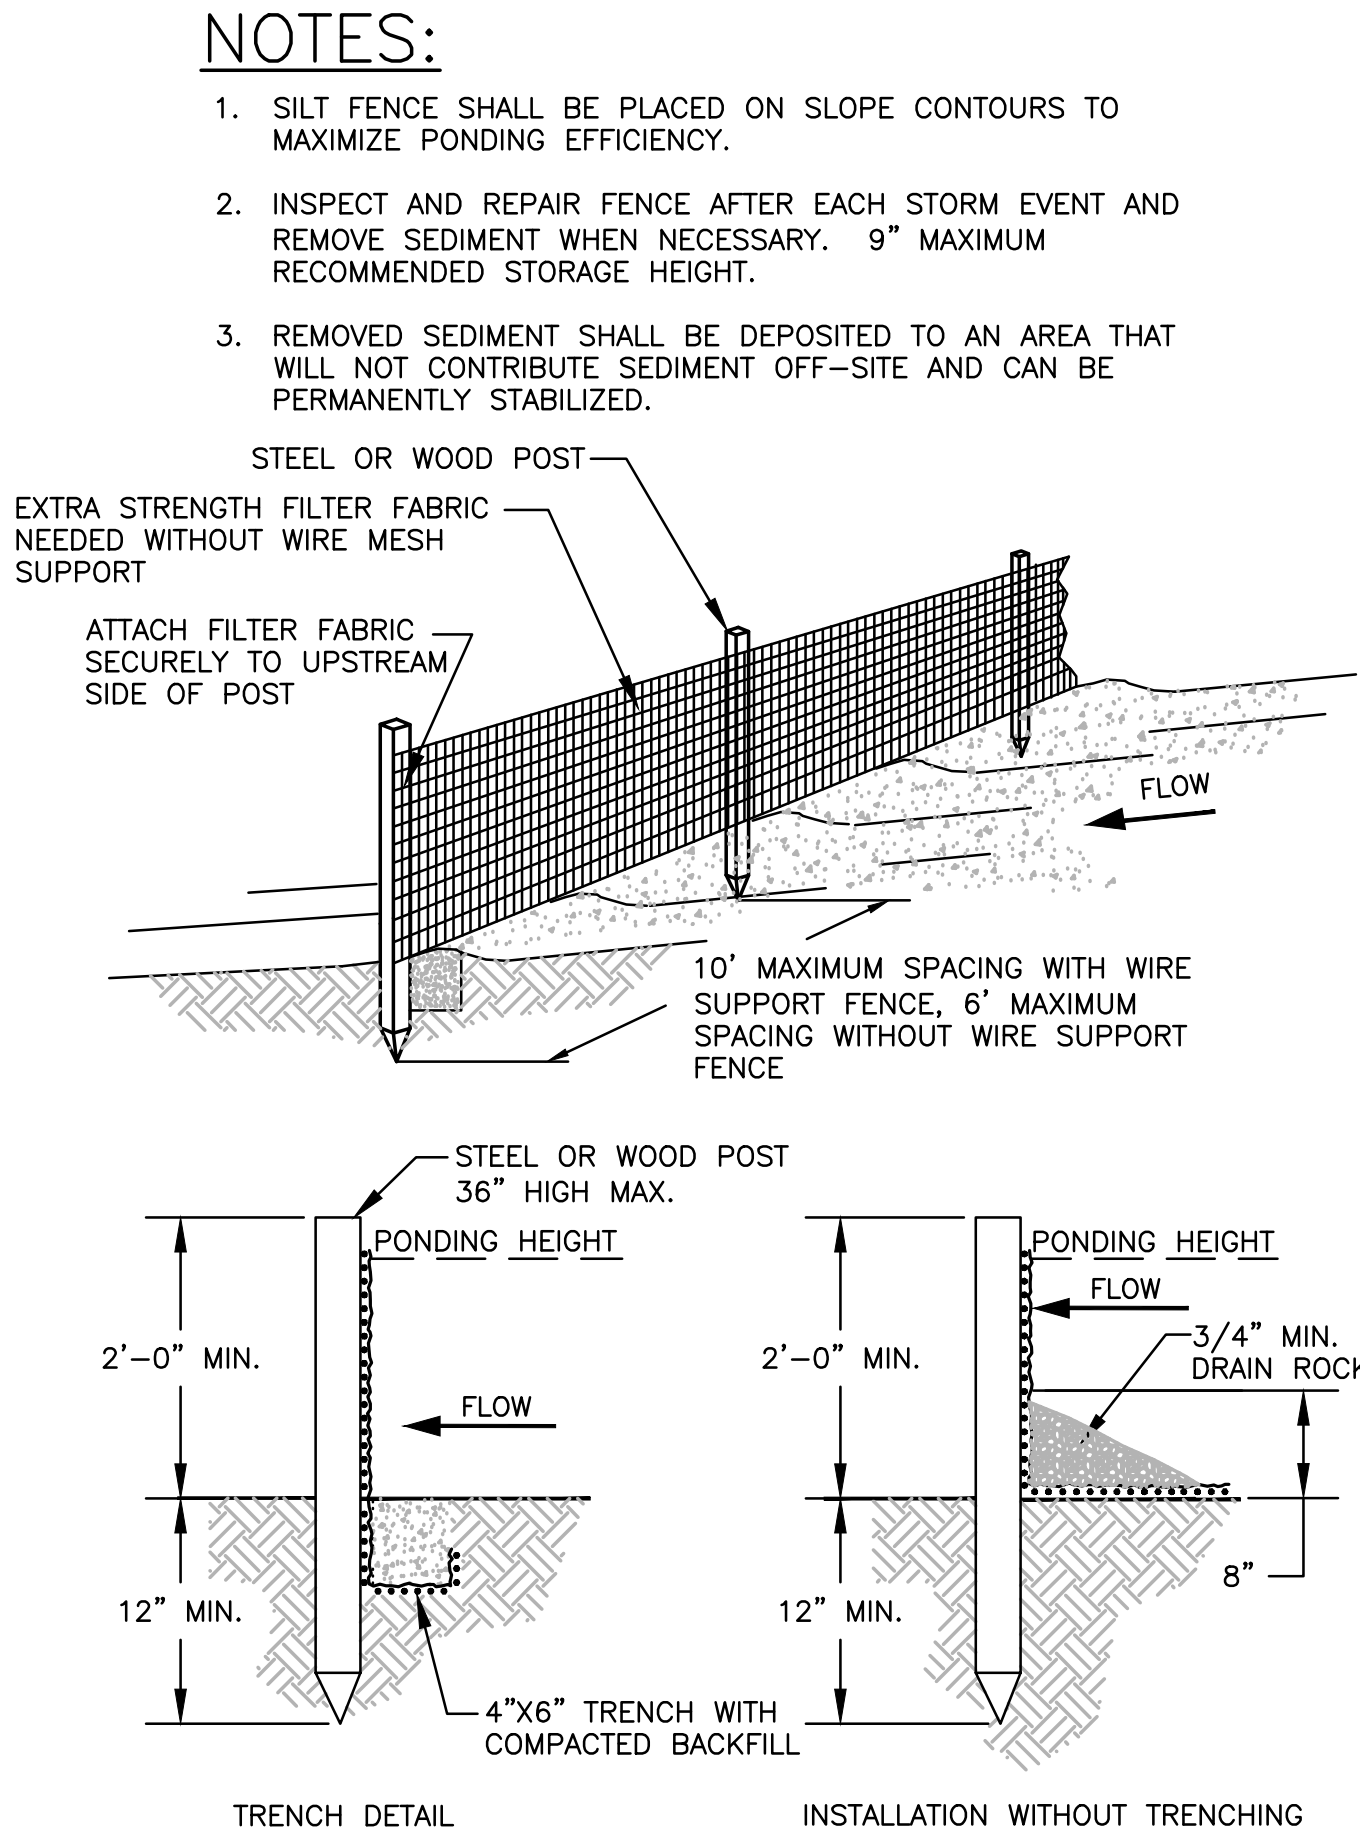


SILT FENCE
NOT TO SCALE

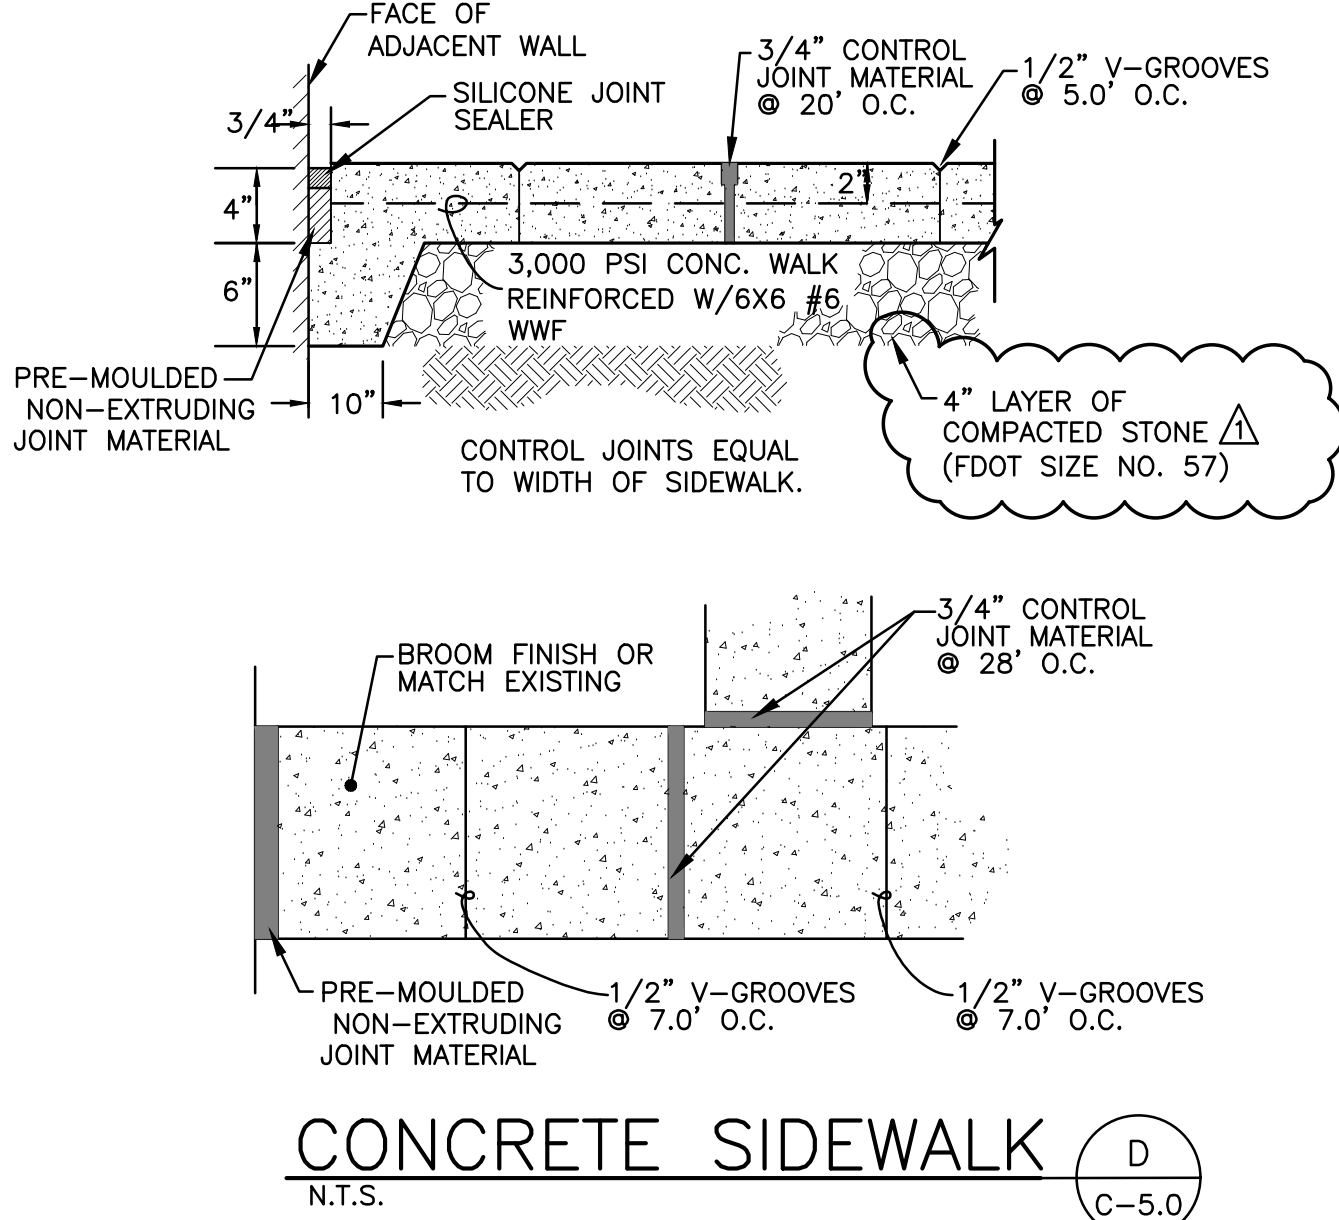

CONCRETE SIDEWALK
N.T.S.

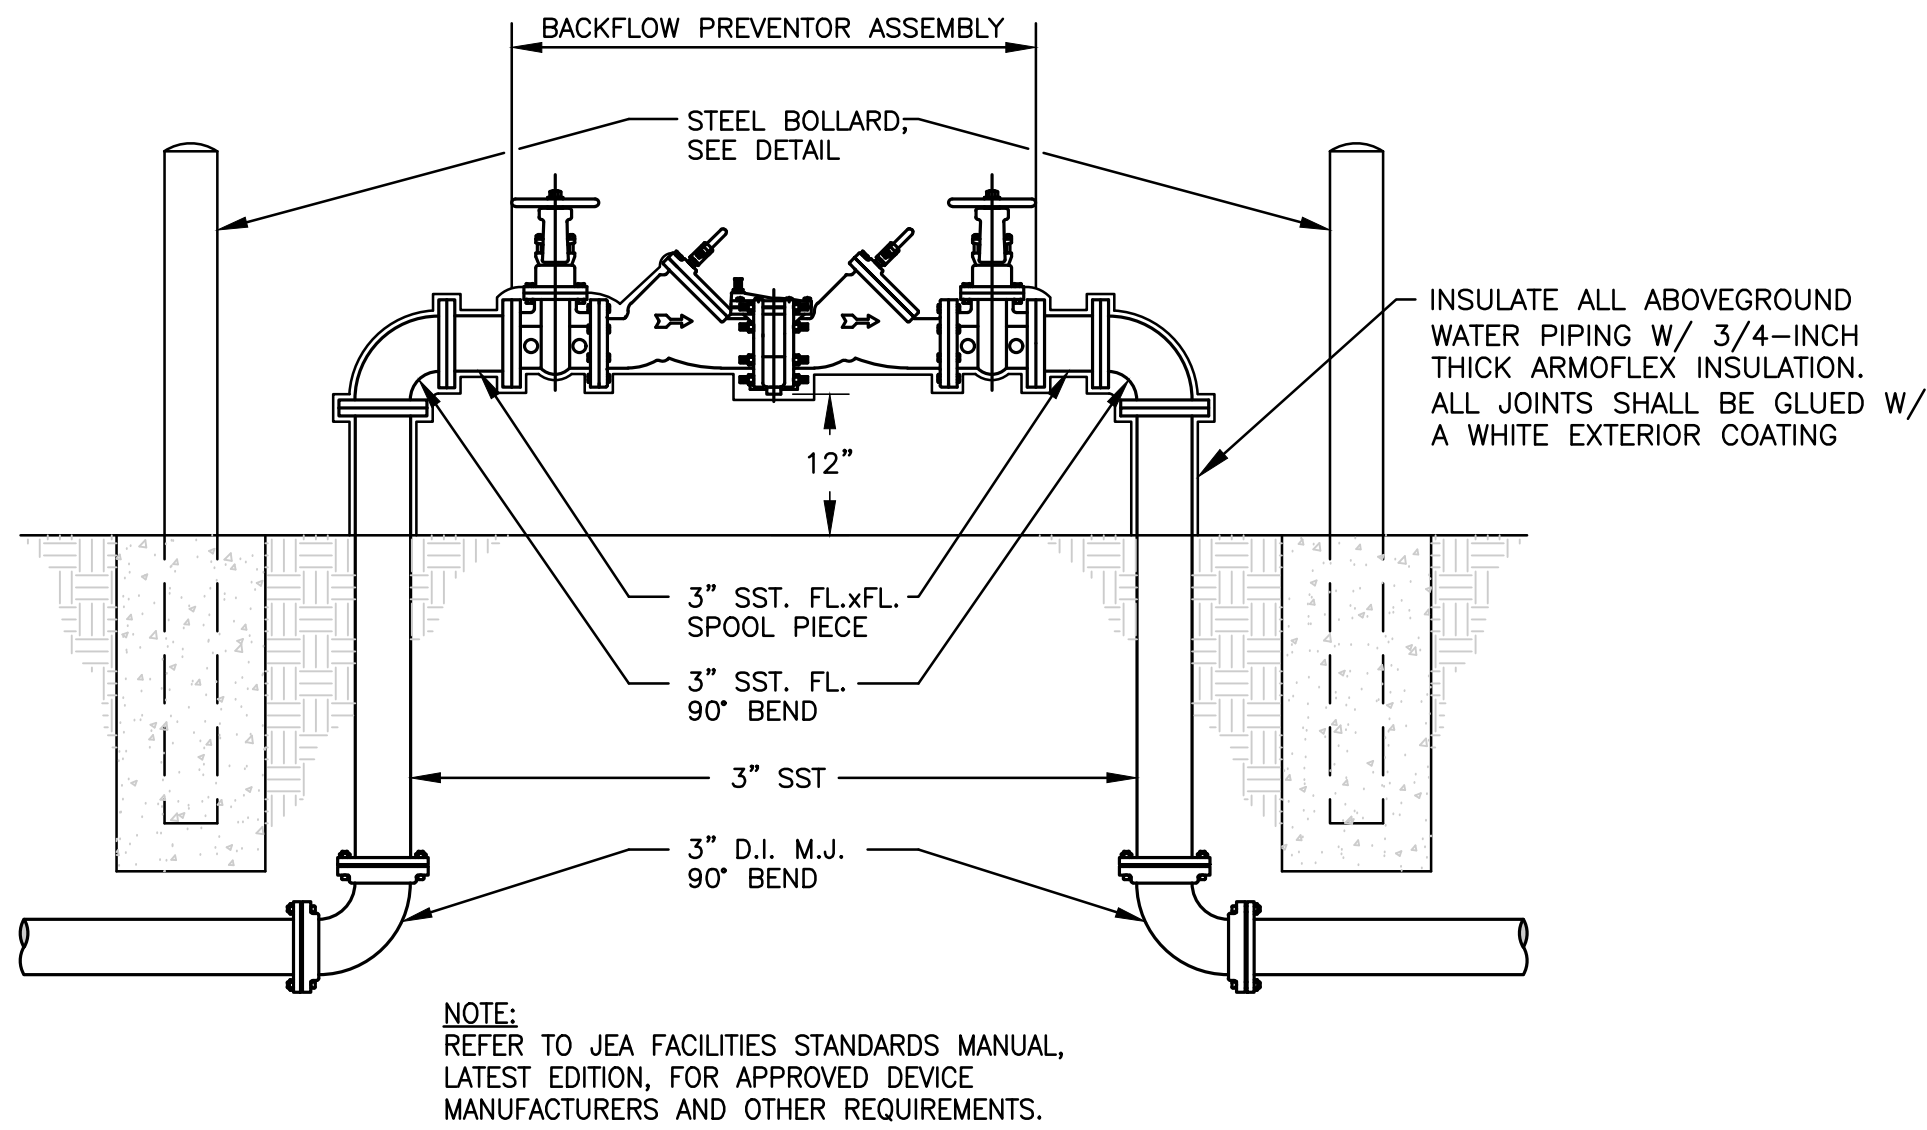

REDUCED PRESSURE BACKFLOW PREVENTER
NOT TO SCALE

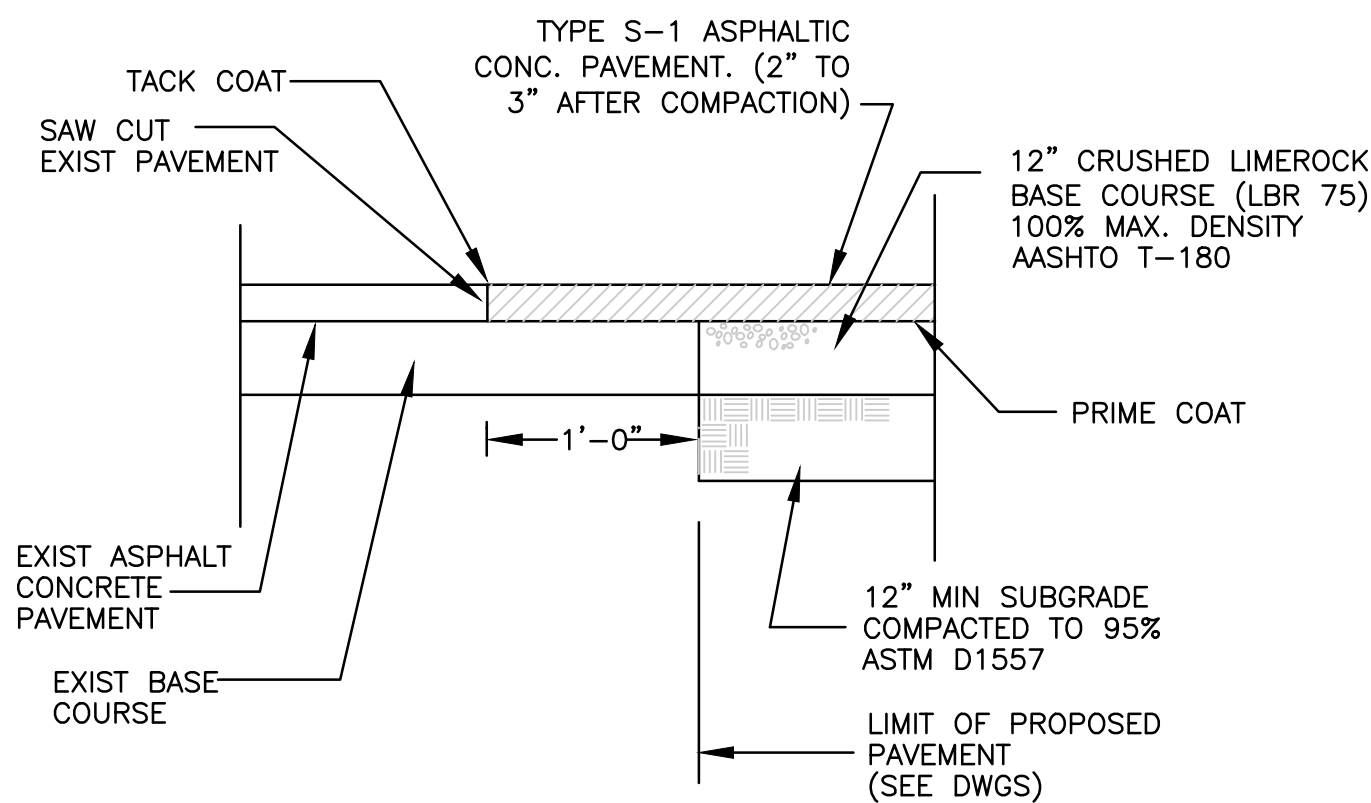

CONNECTION TO EXISTING PAVEMENT
NOT TO SCALE

NO. SHEETS		PROJ. NO.	100431.17	180-48 BM 5301 Buffalo Avenue Pump Station Rehabilitation				DESIGN ENGINEER		NO.		BY	DATE	REVISIONS	
SHEET NO.		DATE:	MAR. 2019	CIVIL DETAILS				KARTIK VAITH, PE		6.					
DRAWING NO. C-6.0		SCALE:	AS SHOWN					FLORIDA REGISTRATION NO.		5.					
								45142		4.					
										3.					
										2.					
										1.					
										DPS			6/19	PER ADDENDUM NO. 3	