





PROPOSED WATER MAINS ARE SHOWN ON THIS PLAN FOR DISCUSSION PURPOSES ONLY AND ARE CONCEPTUAL IN NATURE. ALL WATER MAIN SIZES AND LOCATIONS ARE PRELIMINARY AND DO NOT DEPICT FINAL DESIGN CONFIGURATIONS. ULTIMATE PROJECT LIMITS AND PROJECT SCHEDULE TO BE DETERMINED BY THE CITY OF JACKSONVILLE.


Legend



 PROPOSED HYDRANT

 Phase 1

 Phase 2

 EXISTING HYDRANT

 EXISTING WATERMAIN

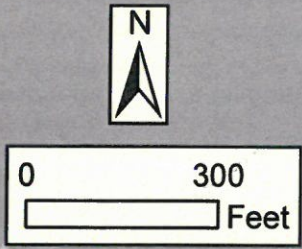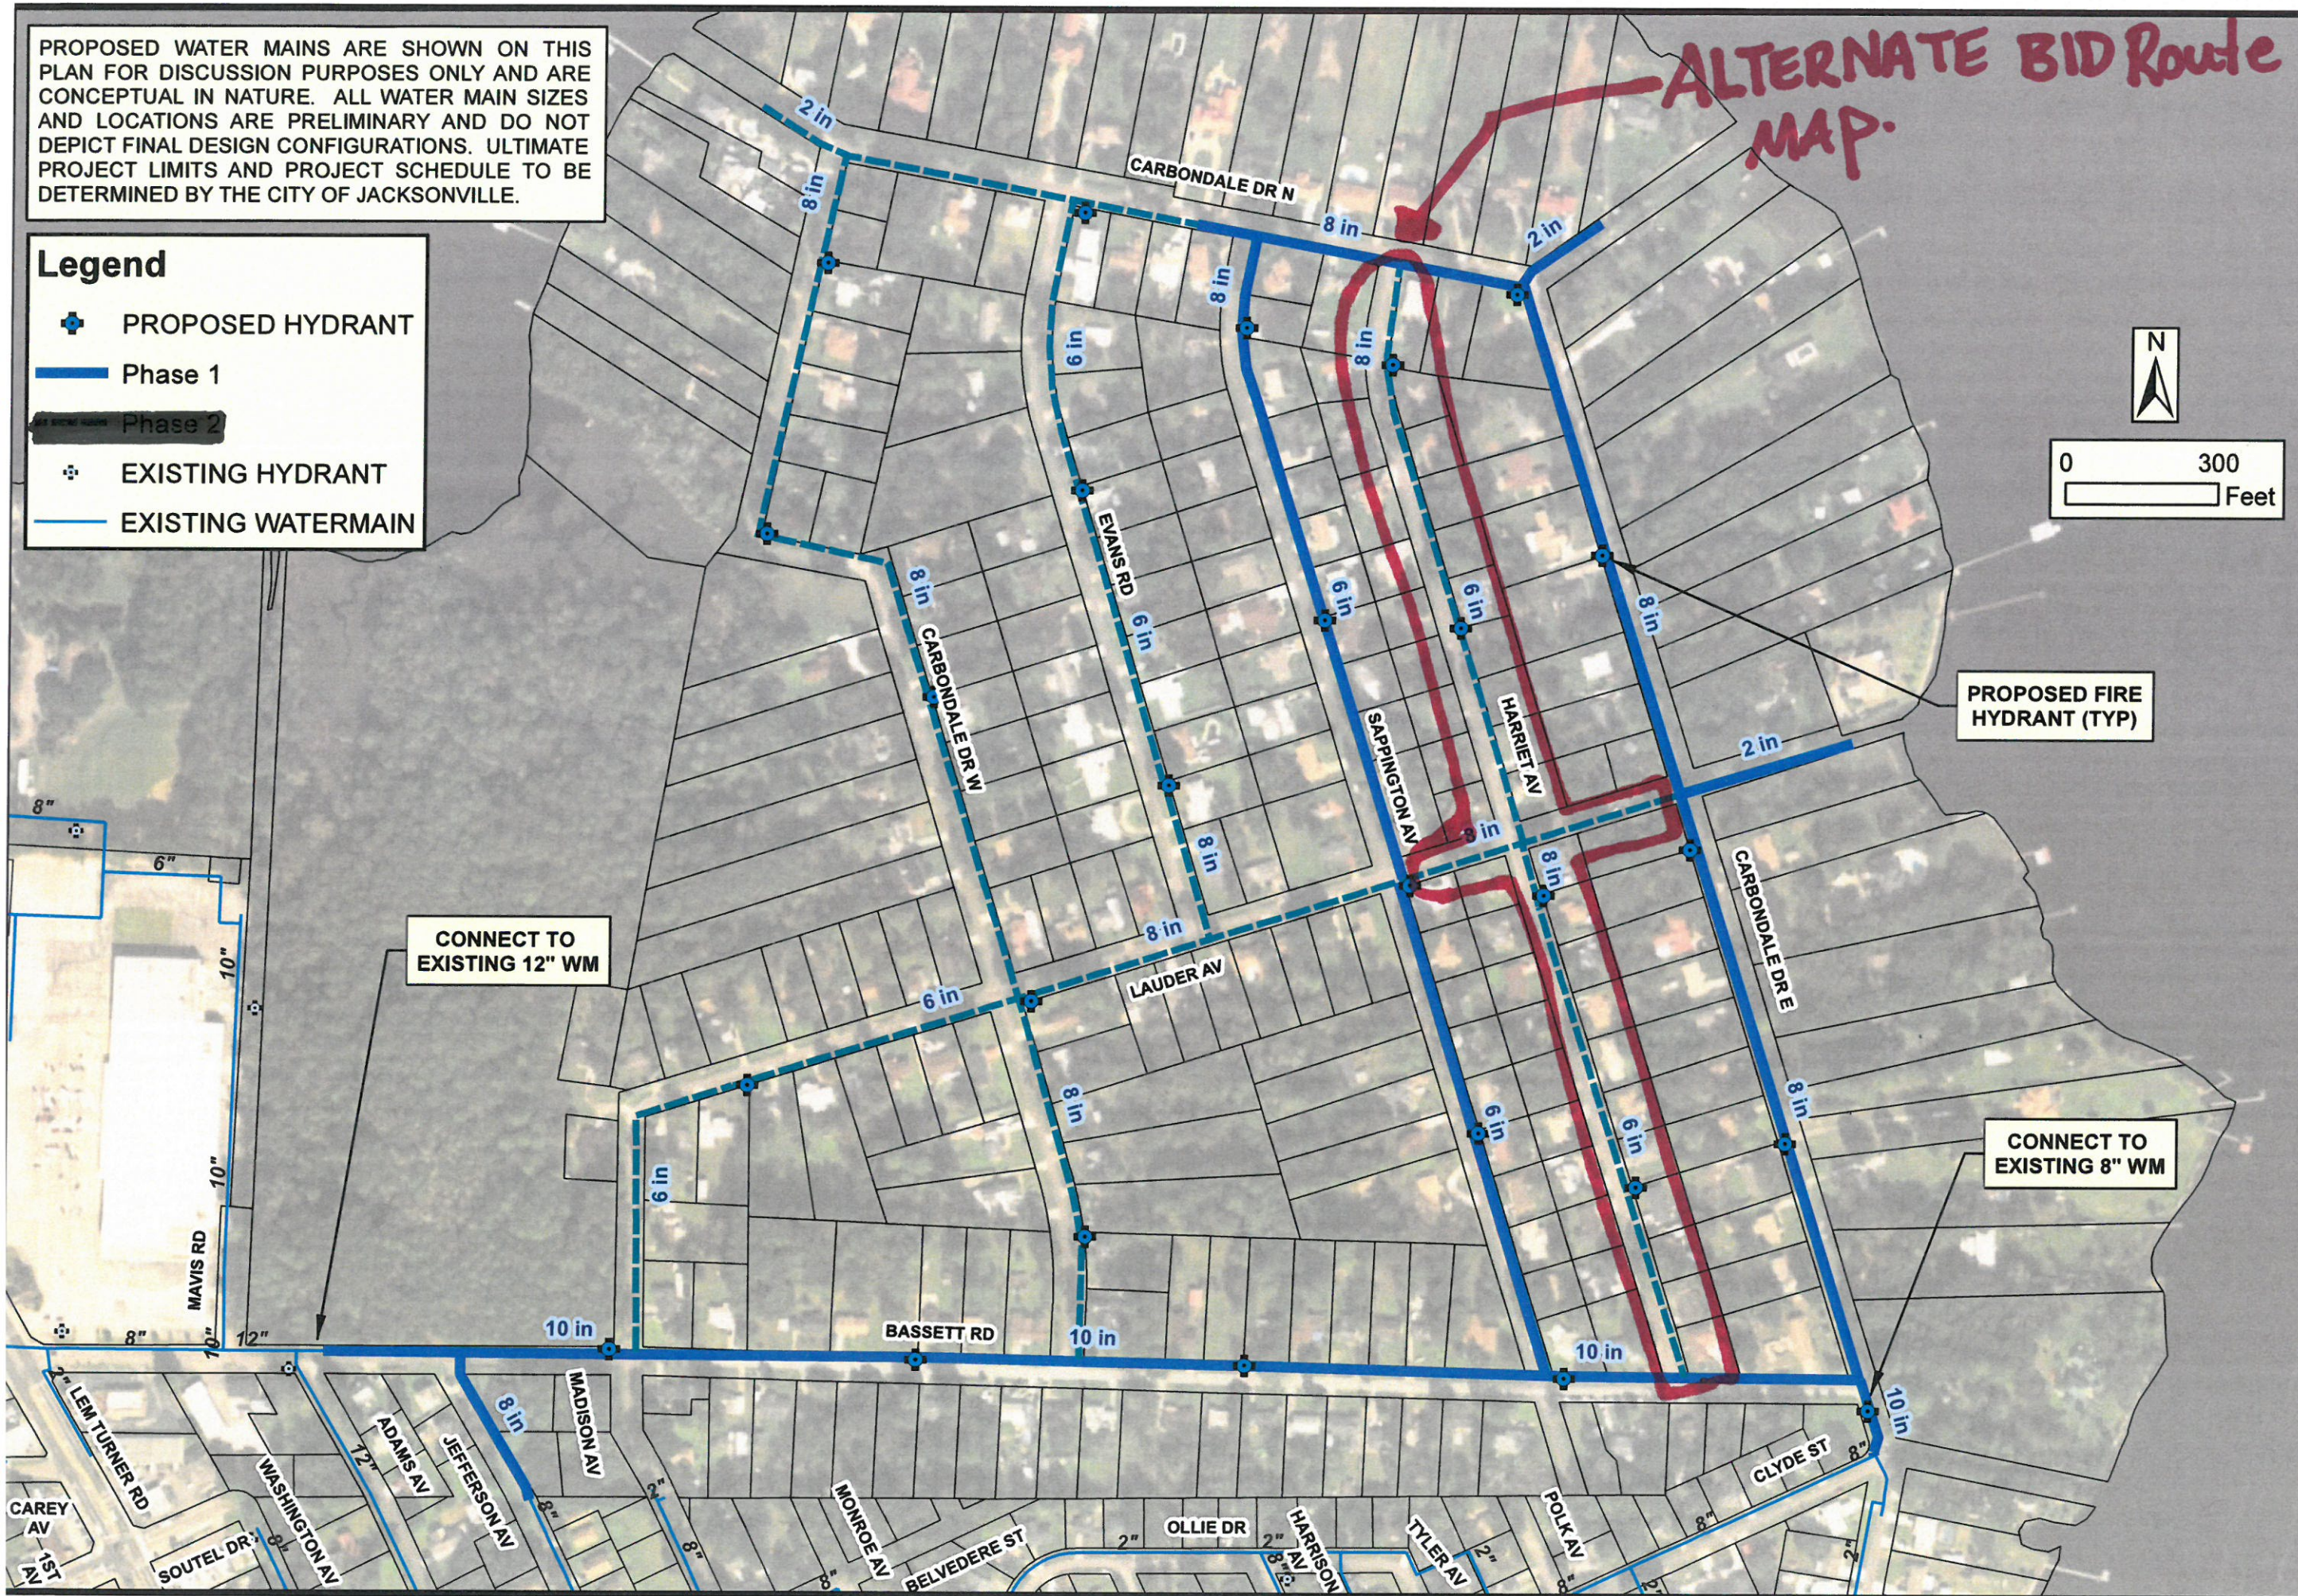

RIVERVIEW TARGET AREA
Conceptual Watermain Layout and Potential Phasing

