

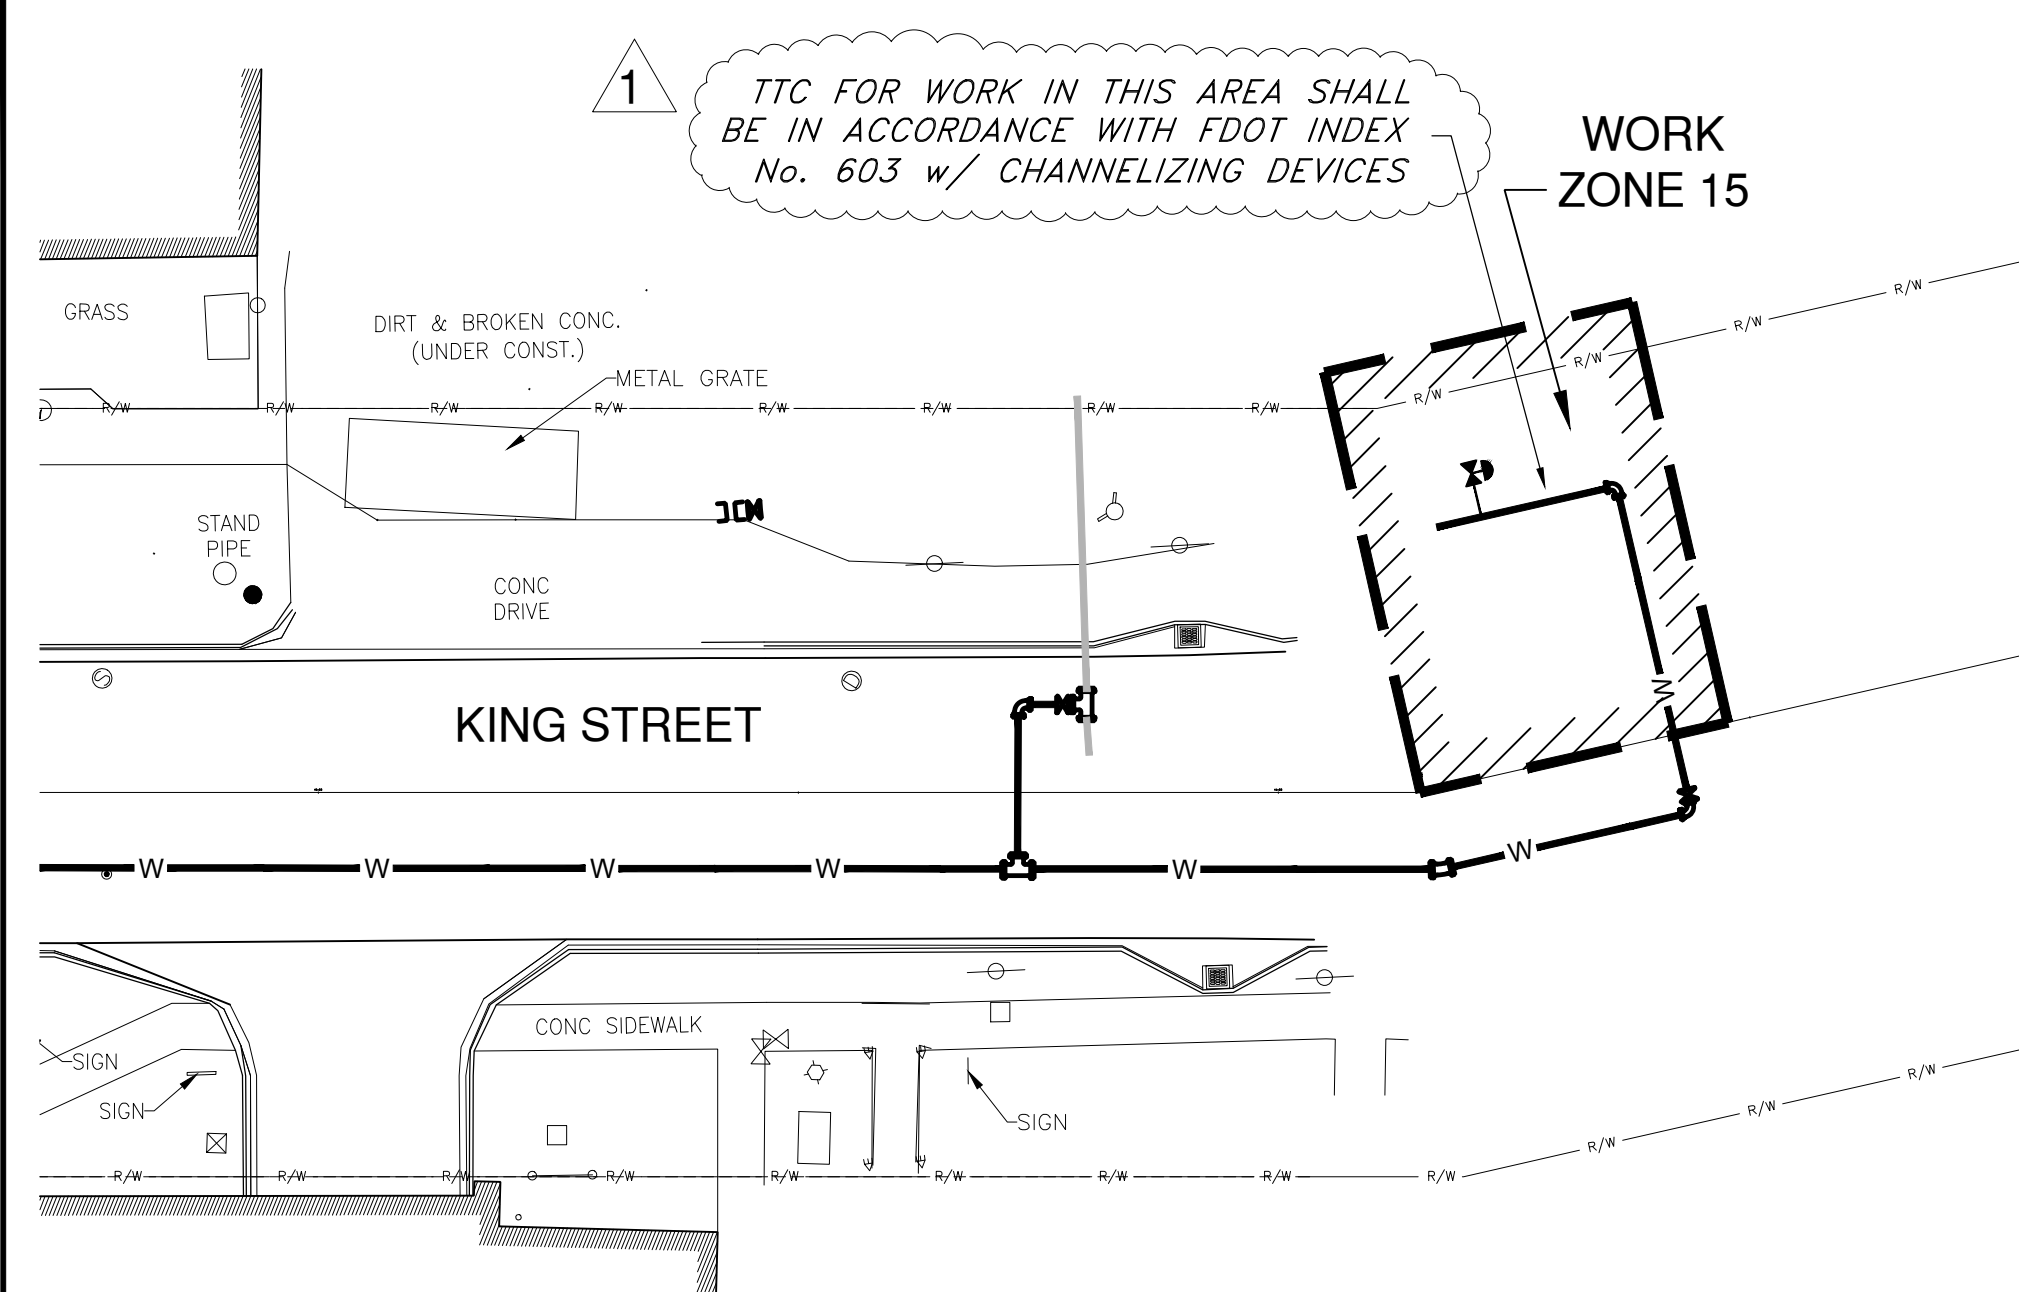
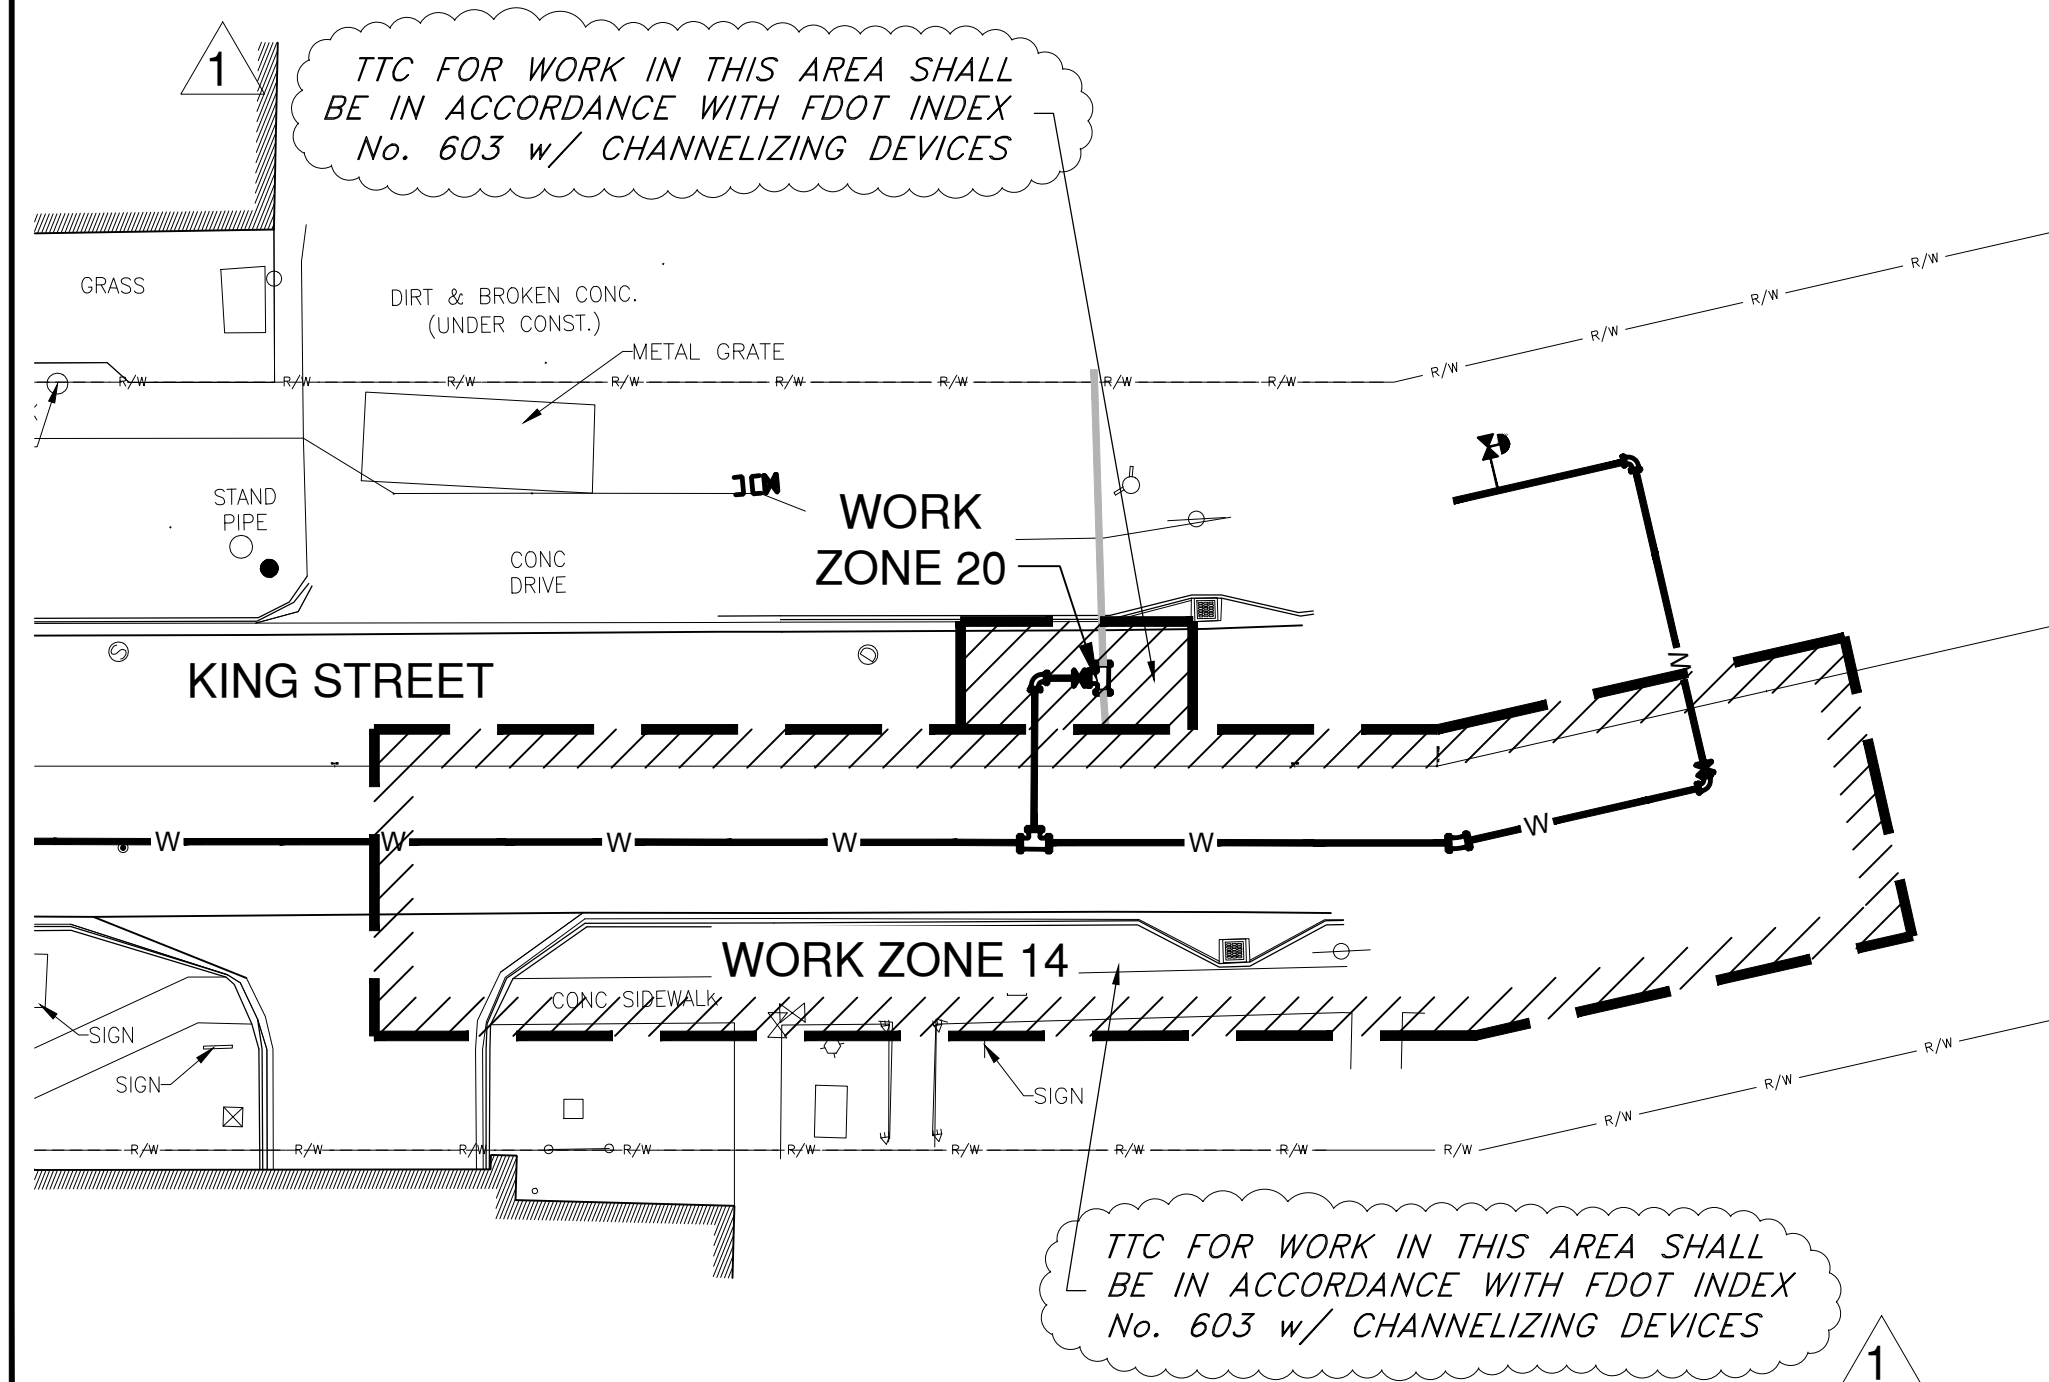


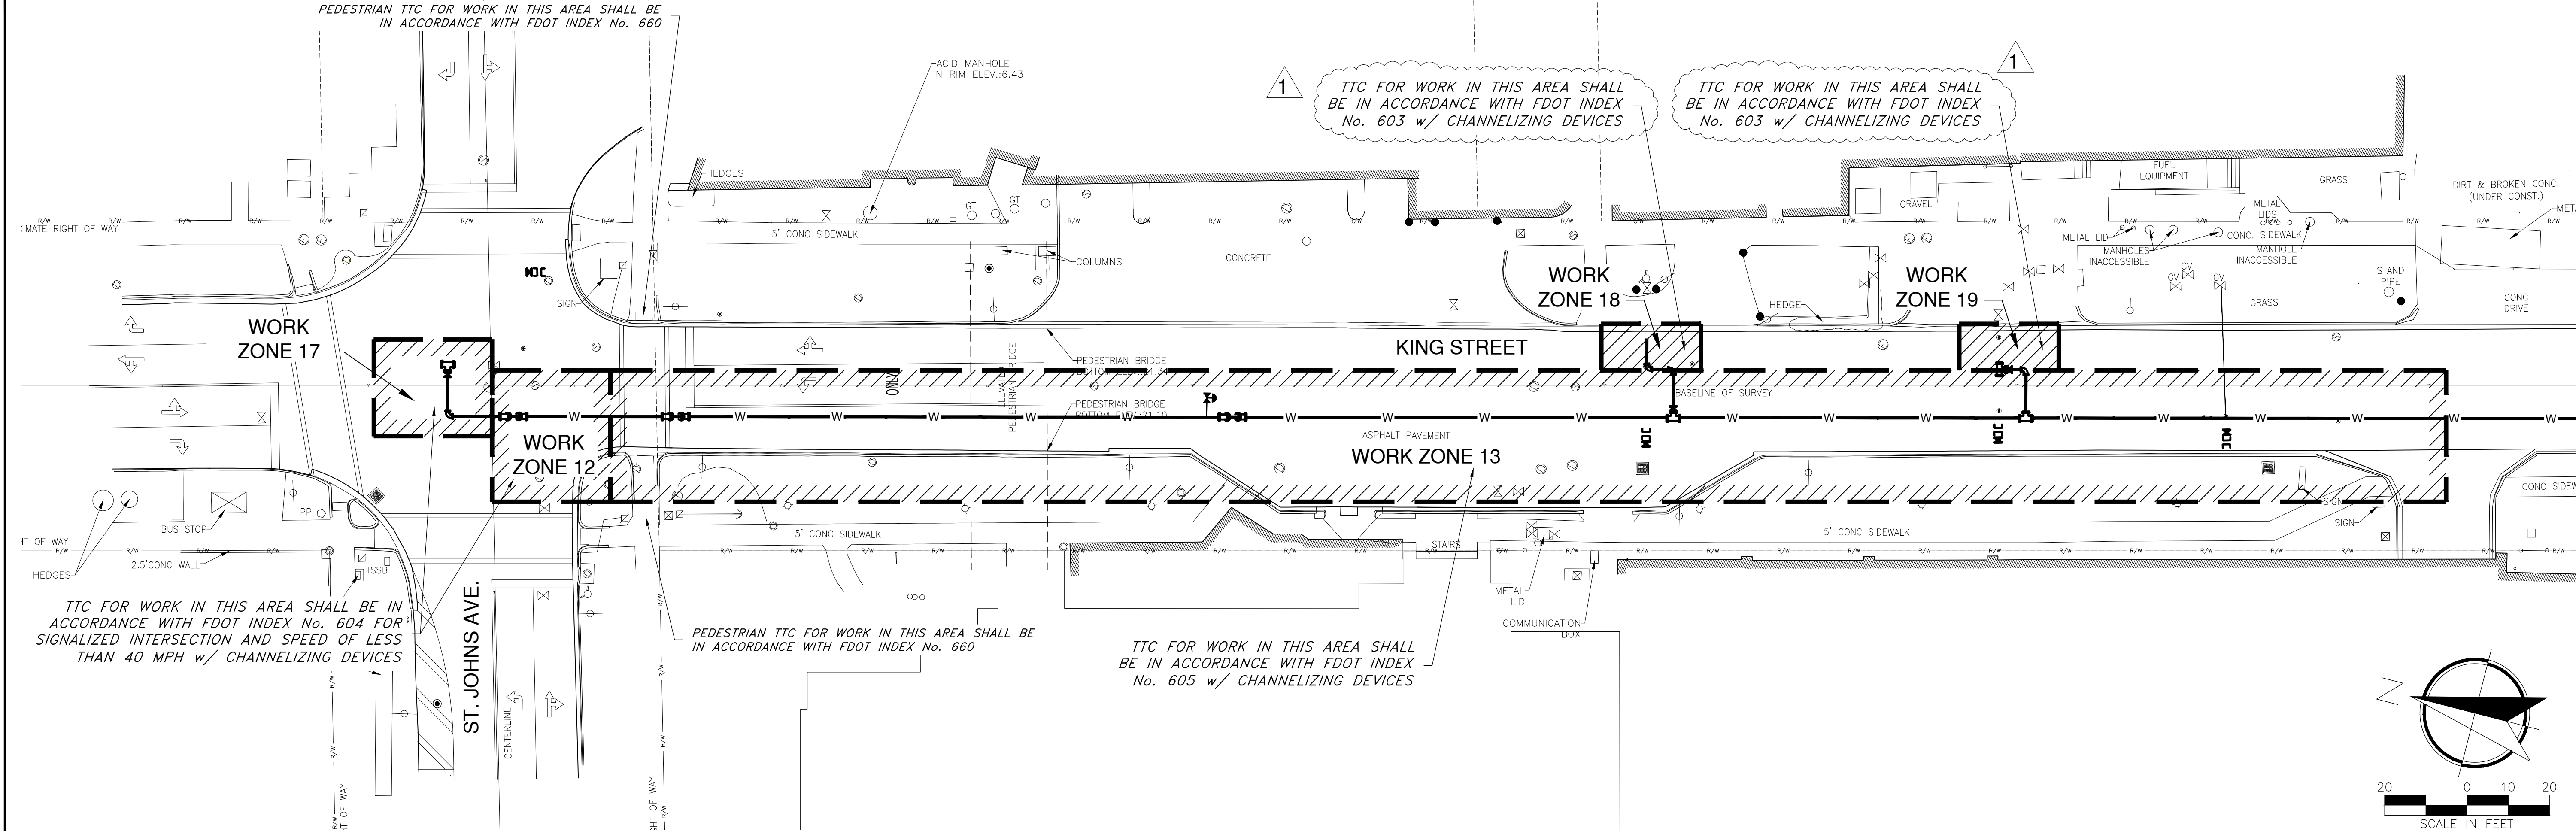

1. WORK ZONE 13 AND 14 WORK SHALL BE MONDAY THROUGH FRIDAY BETWEEN THE HOURS OF 6 PM TO 6 AM AND WEEKEND HOURS OF 7PM FRIDAY TO 5 AM MONDAY.
2. AN OFF-DUTY LAW OFFICER WILL BE REQUIRED FOR TRAFFIC CONTROL FOR THE DURATION OF WORK FOR WORK ZONE 12 AND 17. THE WORK HOURS FOR THESE WORK ZONES SHALL BE WEEKEND WORK ONLY FROM 7 PM FRIDAY TO 5 AM MONDAY. THE OFF-DUTY OFFICER SHALL BE PRESENT DURING ALL WORK HOURS FOR THESE WORK ZONES. FLAGGERS WILL BE NEEDED TO DIRECT TRAFFIC SAFELY THROUGH THE WORK AREA.
3. WORK ZONE 15, 16, 18, 19 AND 20 SHALL BE WEEKEND WORK ONLY FROM 7 PM FRIDAY TO 5 AM MONDAY.

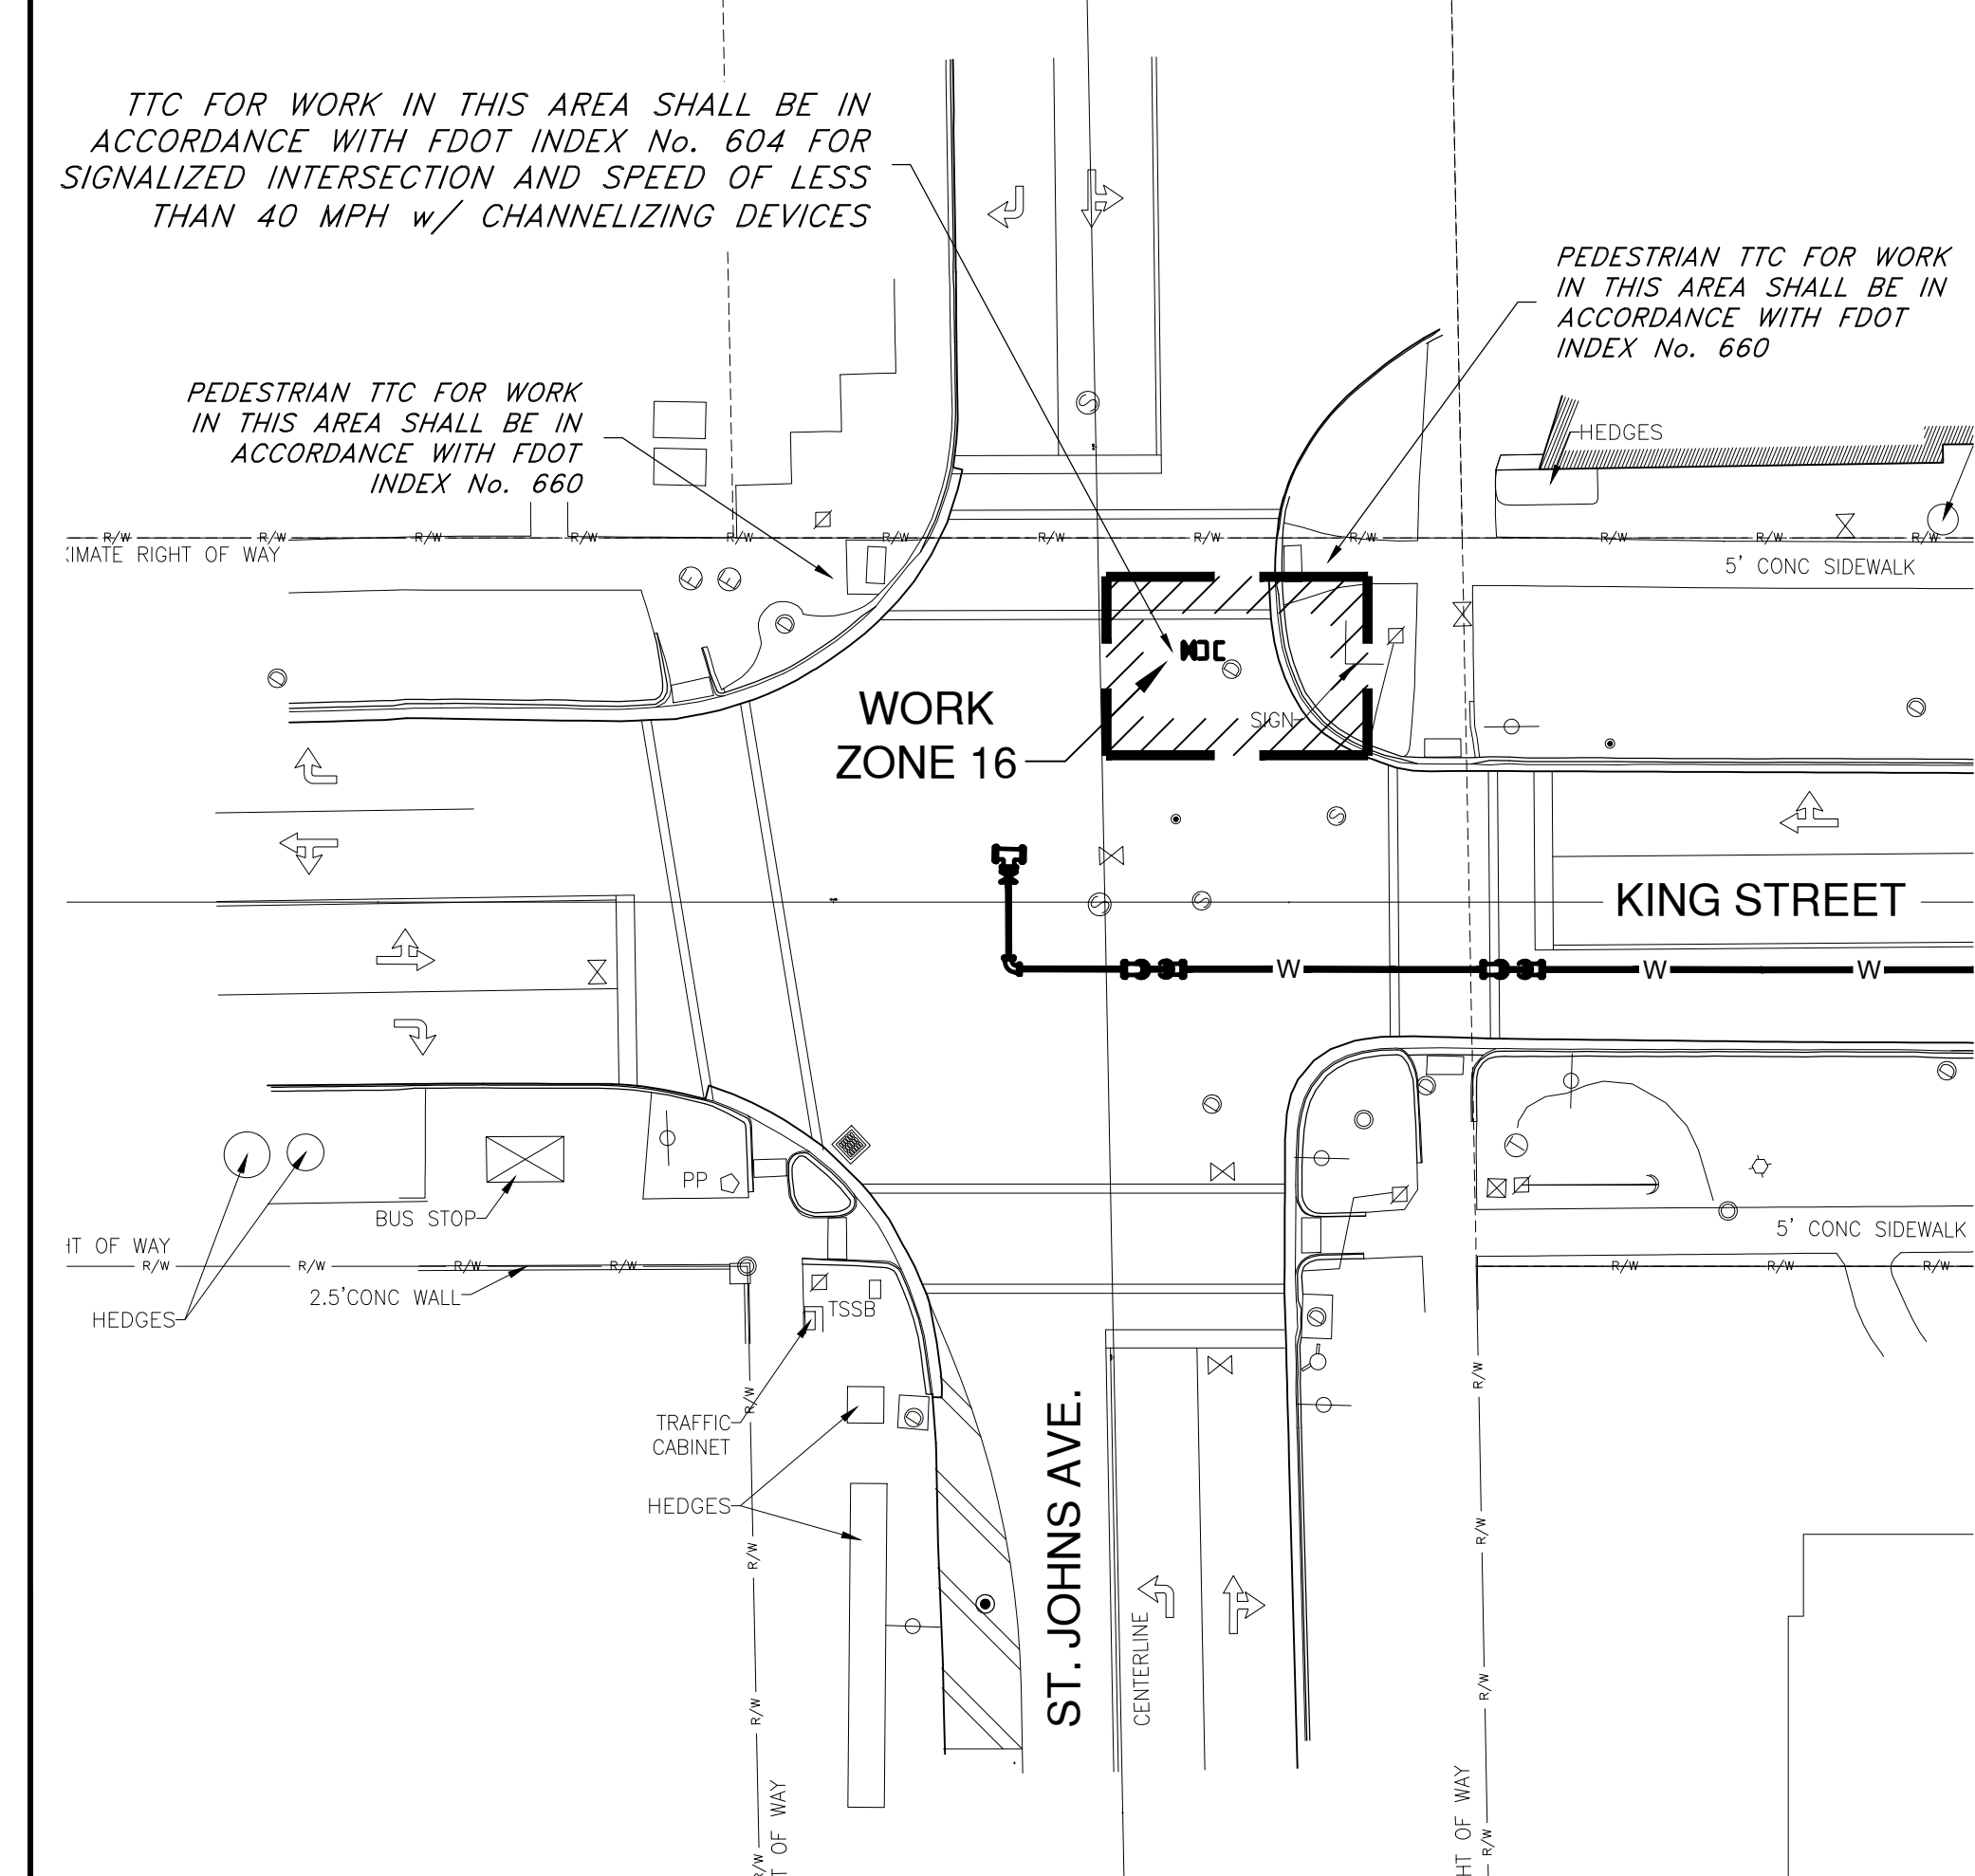

NO.	BY	DATE	REVISIONS
1.			
2.			
3.			
4.			
5.			
6.			

730 NE WANDU
 CREDIT CARD AUTHORIZATION #186 (352) 372-5821
 8657 BAYVIEW ROAD SUITE 300, JACKSONVILLE, FL 32256 / 904-744-5401

	Construction & Engineering Services Consultants, Inc. 9432 Baymeadows Road, Suite 100 Jacksonville, FL 32256 Tel. (904) 652-1186 Business Number CA 27598		DESIGN ENGINEER	
	DESIGNER:	MAGPANTAY	CLARO NACU MAGPANTAY	
	DRAWN BY:	PAGE	FLORIDA REGISTRATION NO.	
	DATE:	JUNE 2019		
	CHECKED BY:	GRAY		
	DATE:	JUNE 2019		60164



KING STREET AND SHIRCLIFF WAY
WATER MAIN REPLACEMENT
KING STREET - TTC PLAN

NO. SHEETS 24	PROJ. NO. 8004915
SHEET NO. 20	DATE: JUNE 25, 2019
DRAWING NO. TTC-7	SCALE: NONE