


TYPICAL ASPHALT SURFACE ROAD SECTION
NO SCALE

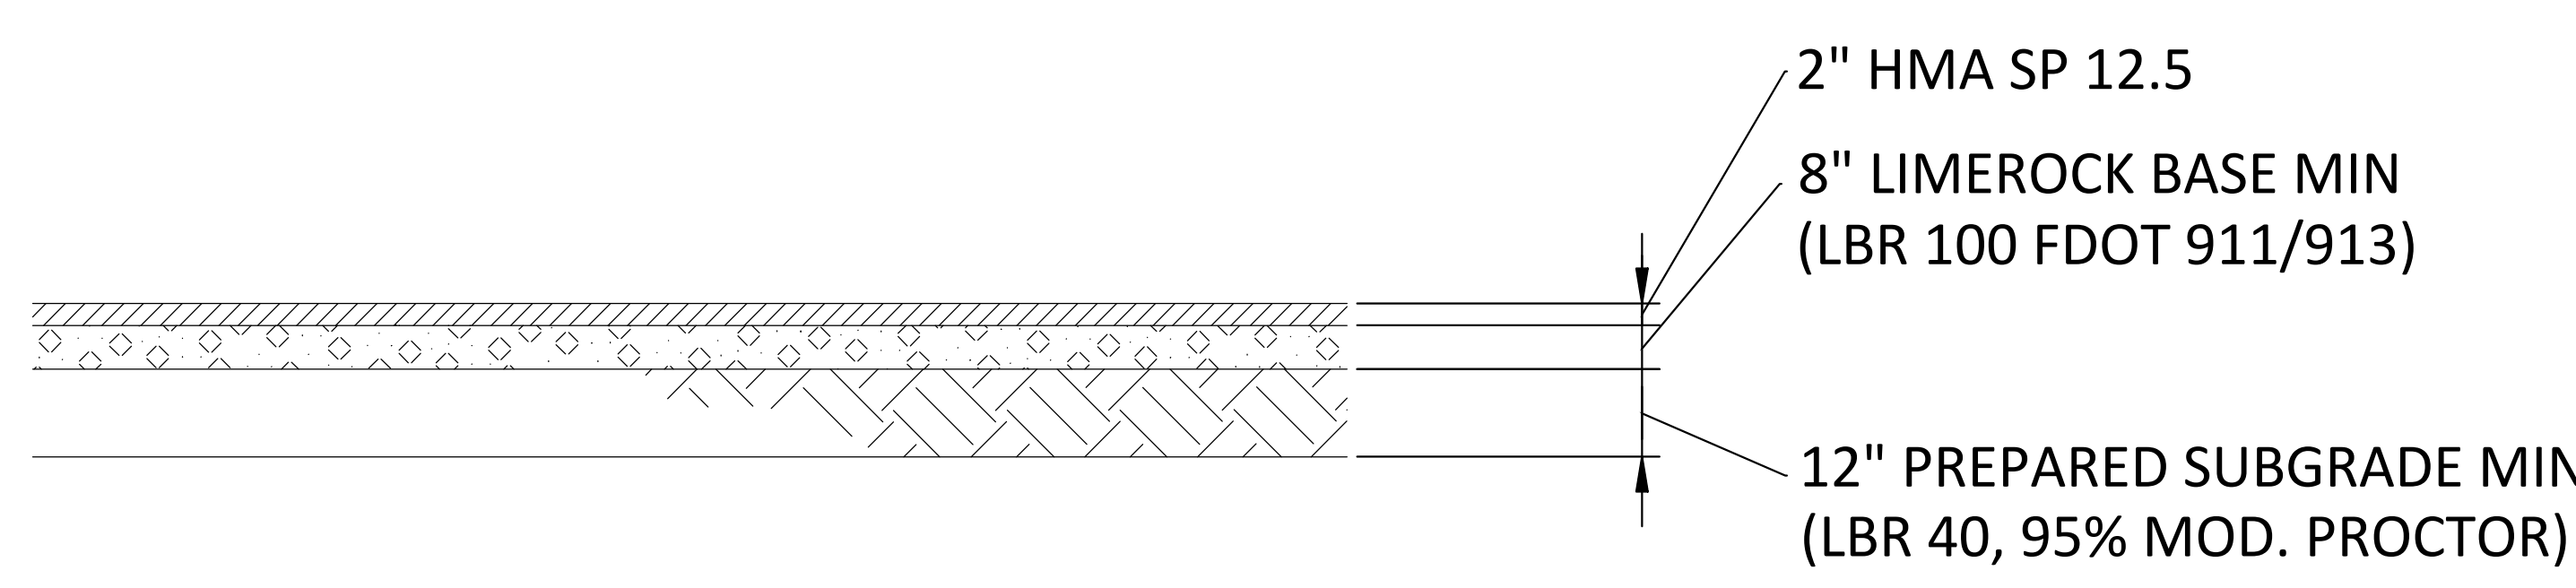

NOTE: PRIME COAT SHALL BE APPLIED TO BASECOURSE PRIOR TO PLACEMENT OF BITUMINOUS PAVEMENT, IN ACCORDANCE WITH FDOT SECTION 300

ASPHALT ROAD PAVEMENT SECTION
SEE THIS DWG
NO SCALE

NOTES

NOTES:
1. SEE DRAWING 410518-CSTF-3000 FOR GENERAL NOTE AND PLAN

NOT TO BE USED
FOR CONSTRUCTION

THE DISTRIBUTION AND USE OF THE NATIVE FORMAT CAD FILE OF THIS DRAWING IS UNCONTROLLED. THE USER SHALL VERIFY TRACEABILITY OF THIS DRAWING TO THE LATEST CONTROLLED VERSION.

JEA BRANDY BRANCH GENERATING STATION		PROJECT 410518-CSTF-S3050	DRAWING NUMBER 0
GRADING AND DRAINAGE DETAIL CONCEPTUAL		CODE AREA	BLACK & VEATCH 11401 LAMAR AVE OVERLAND PARK, KS 66211 FL REGISTRATION NO. 08132