
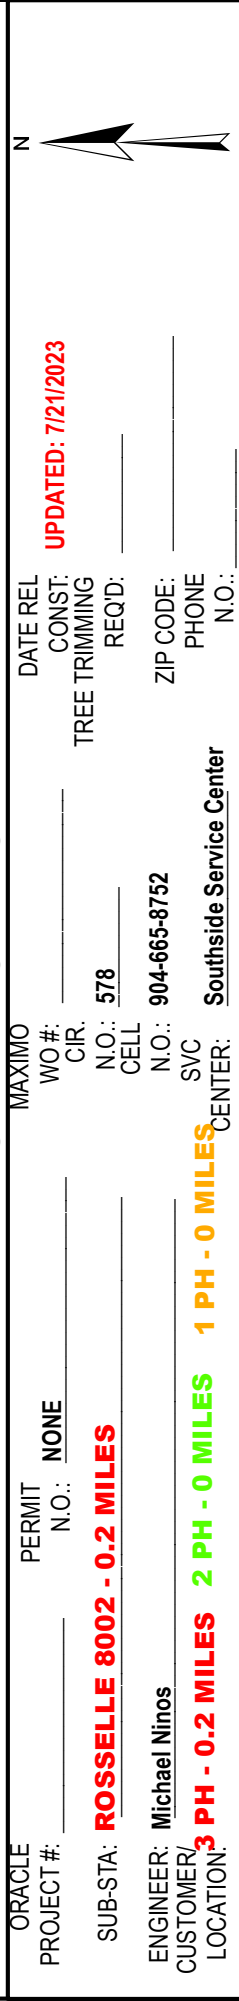


ENGINEERING DESIGN

ORACLE		MAXIMO	N
PROJECT #:	PERMIT N.O.: NONE	WO #: _____	 UPDATED: 7/21/2023
SUB-STA: ROSSELLE 8002 - 0.2 MILES	CIR: _____	TREE TRIMMING	
	N.O.: 578	REQ'D: _____	
	CELL		
ENGINEER: Michael Ninos	N.O.: 904-665-8752	ZIP CODE: _____	
CUSTOMER/LOCATION: 3 PH - 0.2 MILES 2 PH - 0 MILES 1 PH - 0 MILES	SVC CENTER: Southside Service Center	PHONE N.O.: _____	



NIXON ST

PHYLLIS ST

BROWARD ST

OGRAM ST

ROSSELLE ST

KING ST

GILMORE ST

WEST ST

RALPH ST

ERNEST ST