


ENGINEERING DESIGN									
ORACLE PROJECT #:	PERMIT N.O.:	NONE	MAXIMO WO #:	DATE REL CONST:	UPDATED: 3/18/2022				
SUB-STA:	DINSMORE 490 - 28.5 MILES		page 1 of 2	CIR. N.O.:	TREE TRIMMING REQ'D:				
ENGINEER:	Michael Ninos			CELL N.O.:	904-665-8752	ZIP CODE:			
CUSTOMER/ LOCATION:	3 PH - 10.4 MILES 2 PH - 0.6 MILES 1 PH - 23.7 MILES			SVC CENTER:	Southside Service Center		PHONE N.O.:		

N.O.: _____

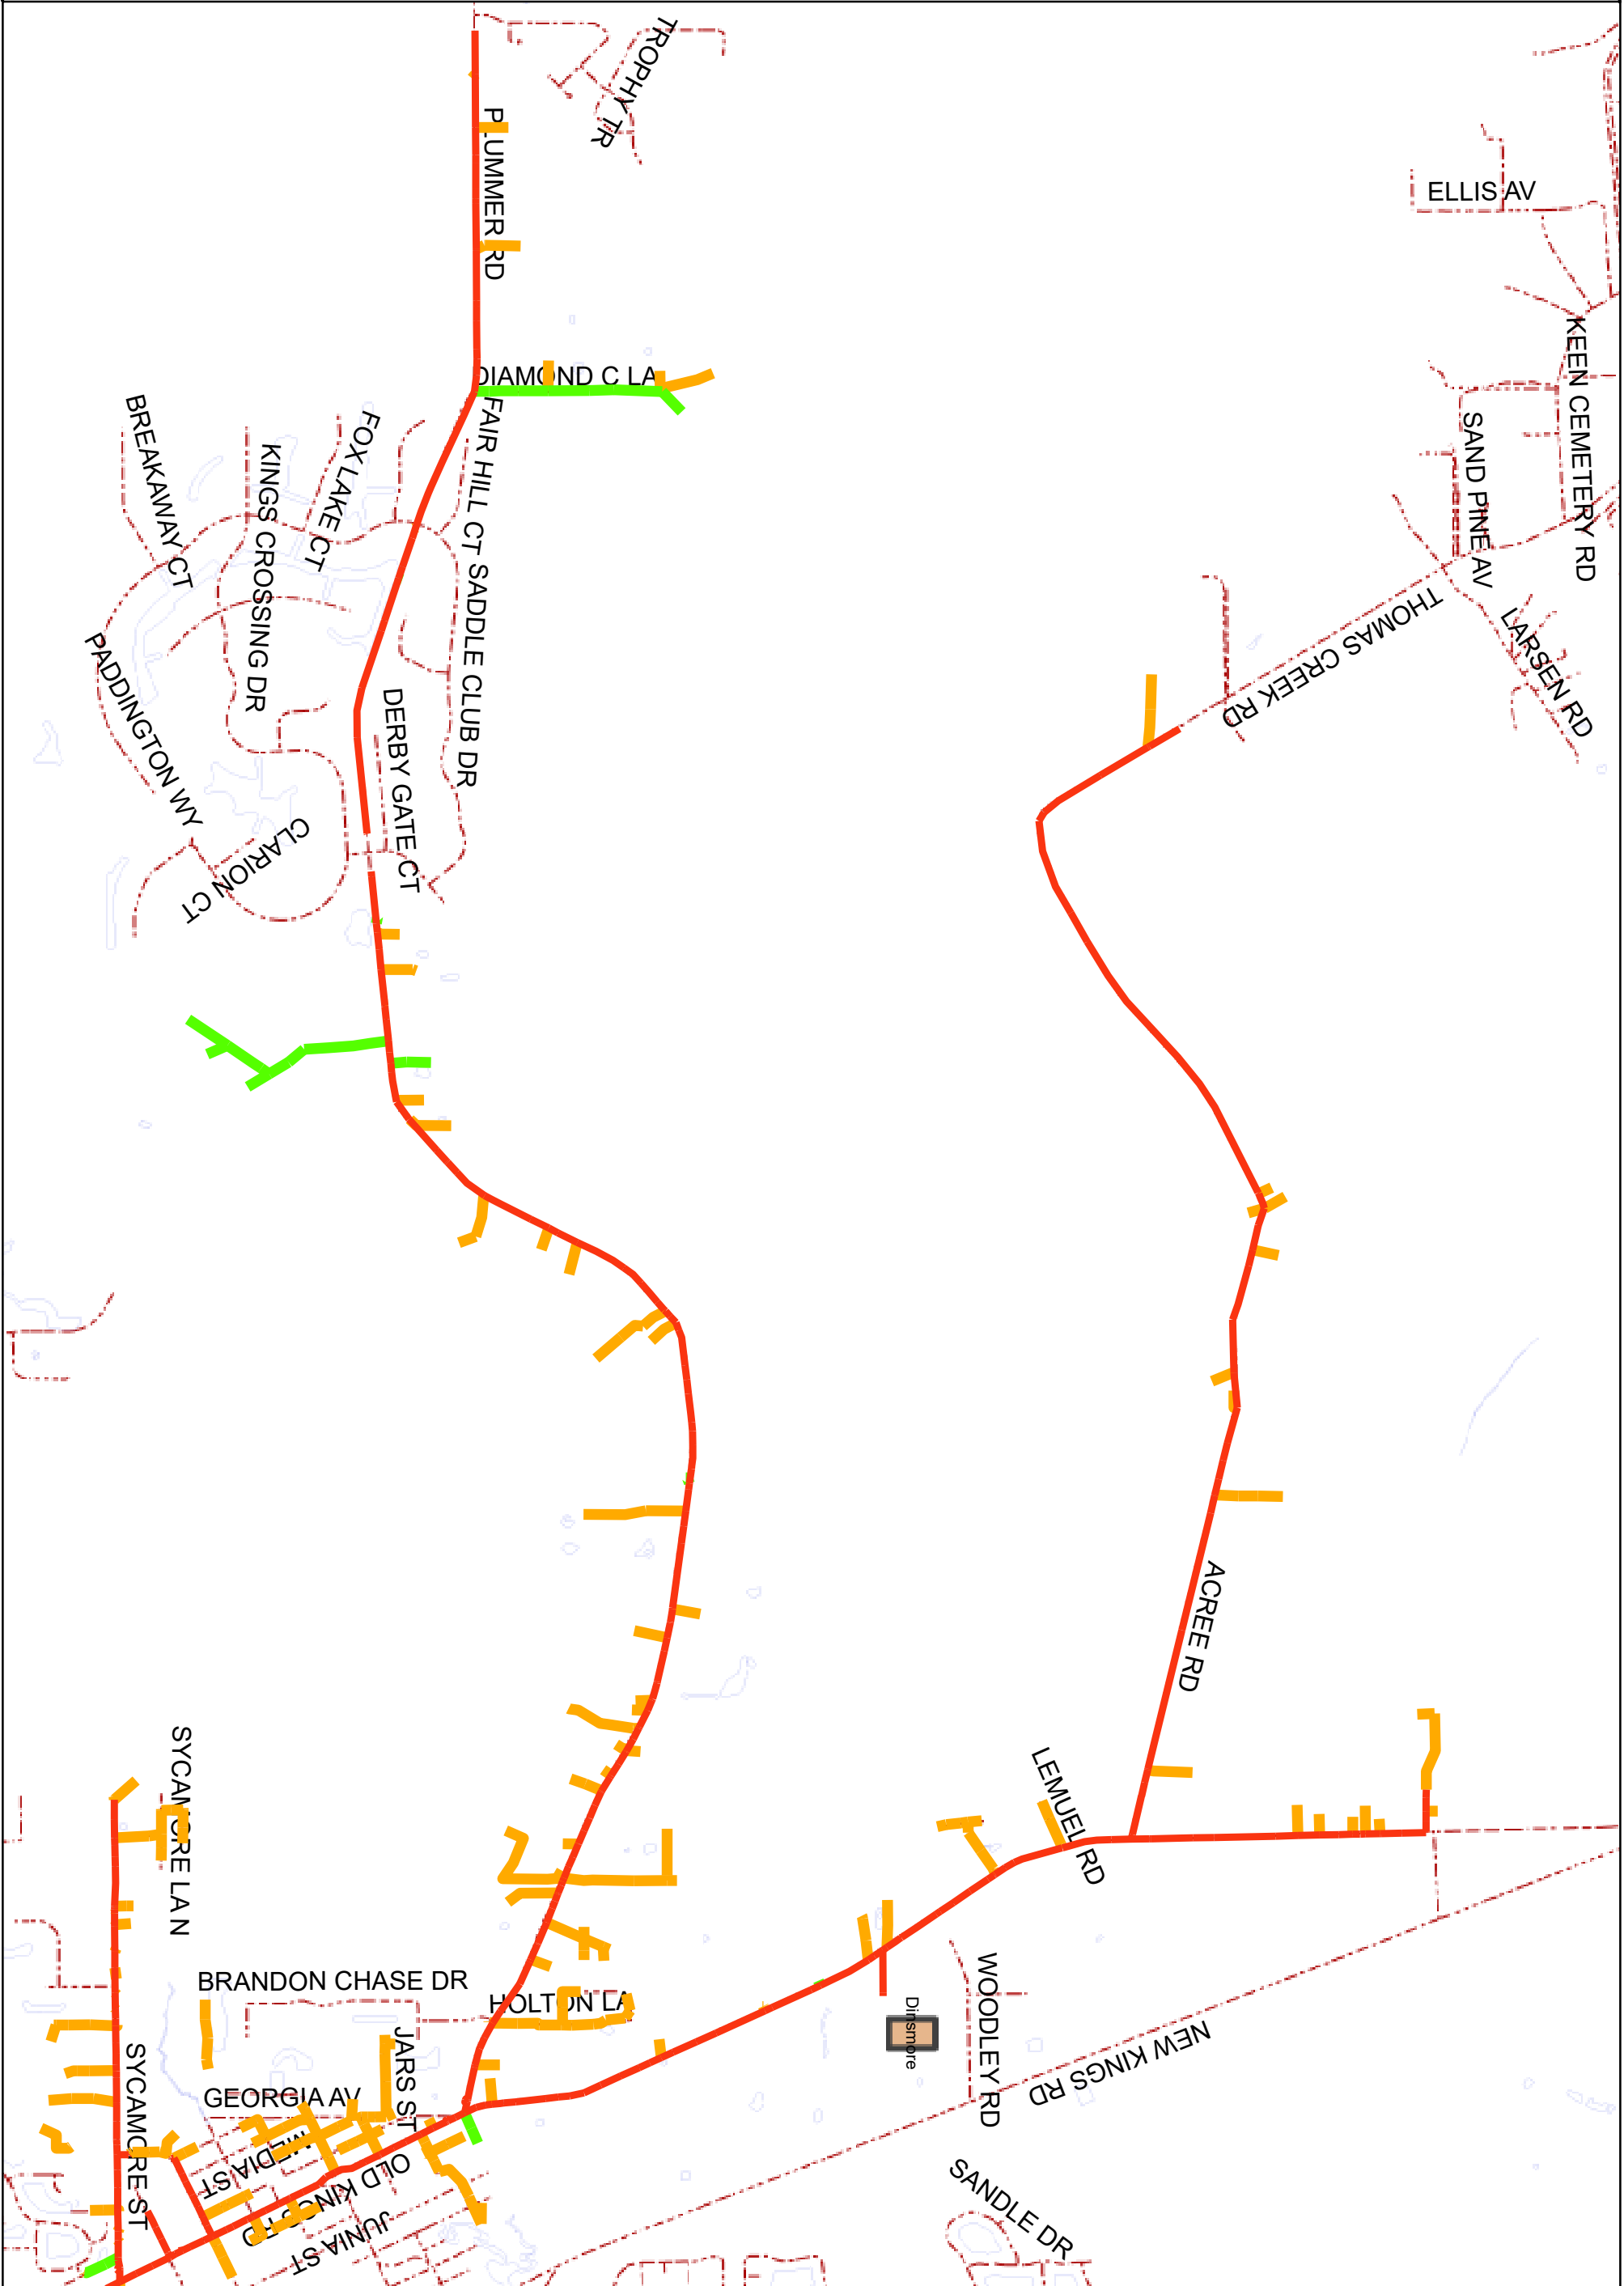

ENGINEERING DESIGN

ORACLE PROJECT #:	PERMIT N.O.:	NONE	MAXIMO WO #:	DATE REL
SUB-STA: DINSMORE 490 - 28.5 MILES	CIR:		CONST:	UPDATED: 3/18/2022
ENGINEER: Michael Ninios	N.O.:		TREE TRIMMING REQ'D:	
CUSTOMER/ LOCATION: 3 PH - 10.4 MILES	CELL		ZIP CODE:	
	N.O.:	904-665-8752	PHONE	
	SVC CENTER:	Southside Service Center	N.O.:	

