
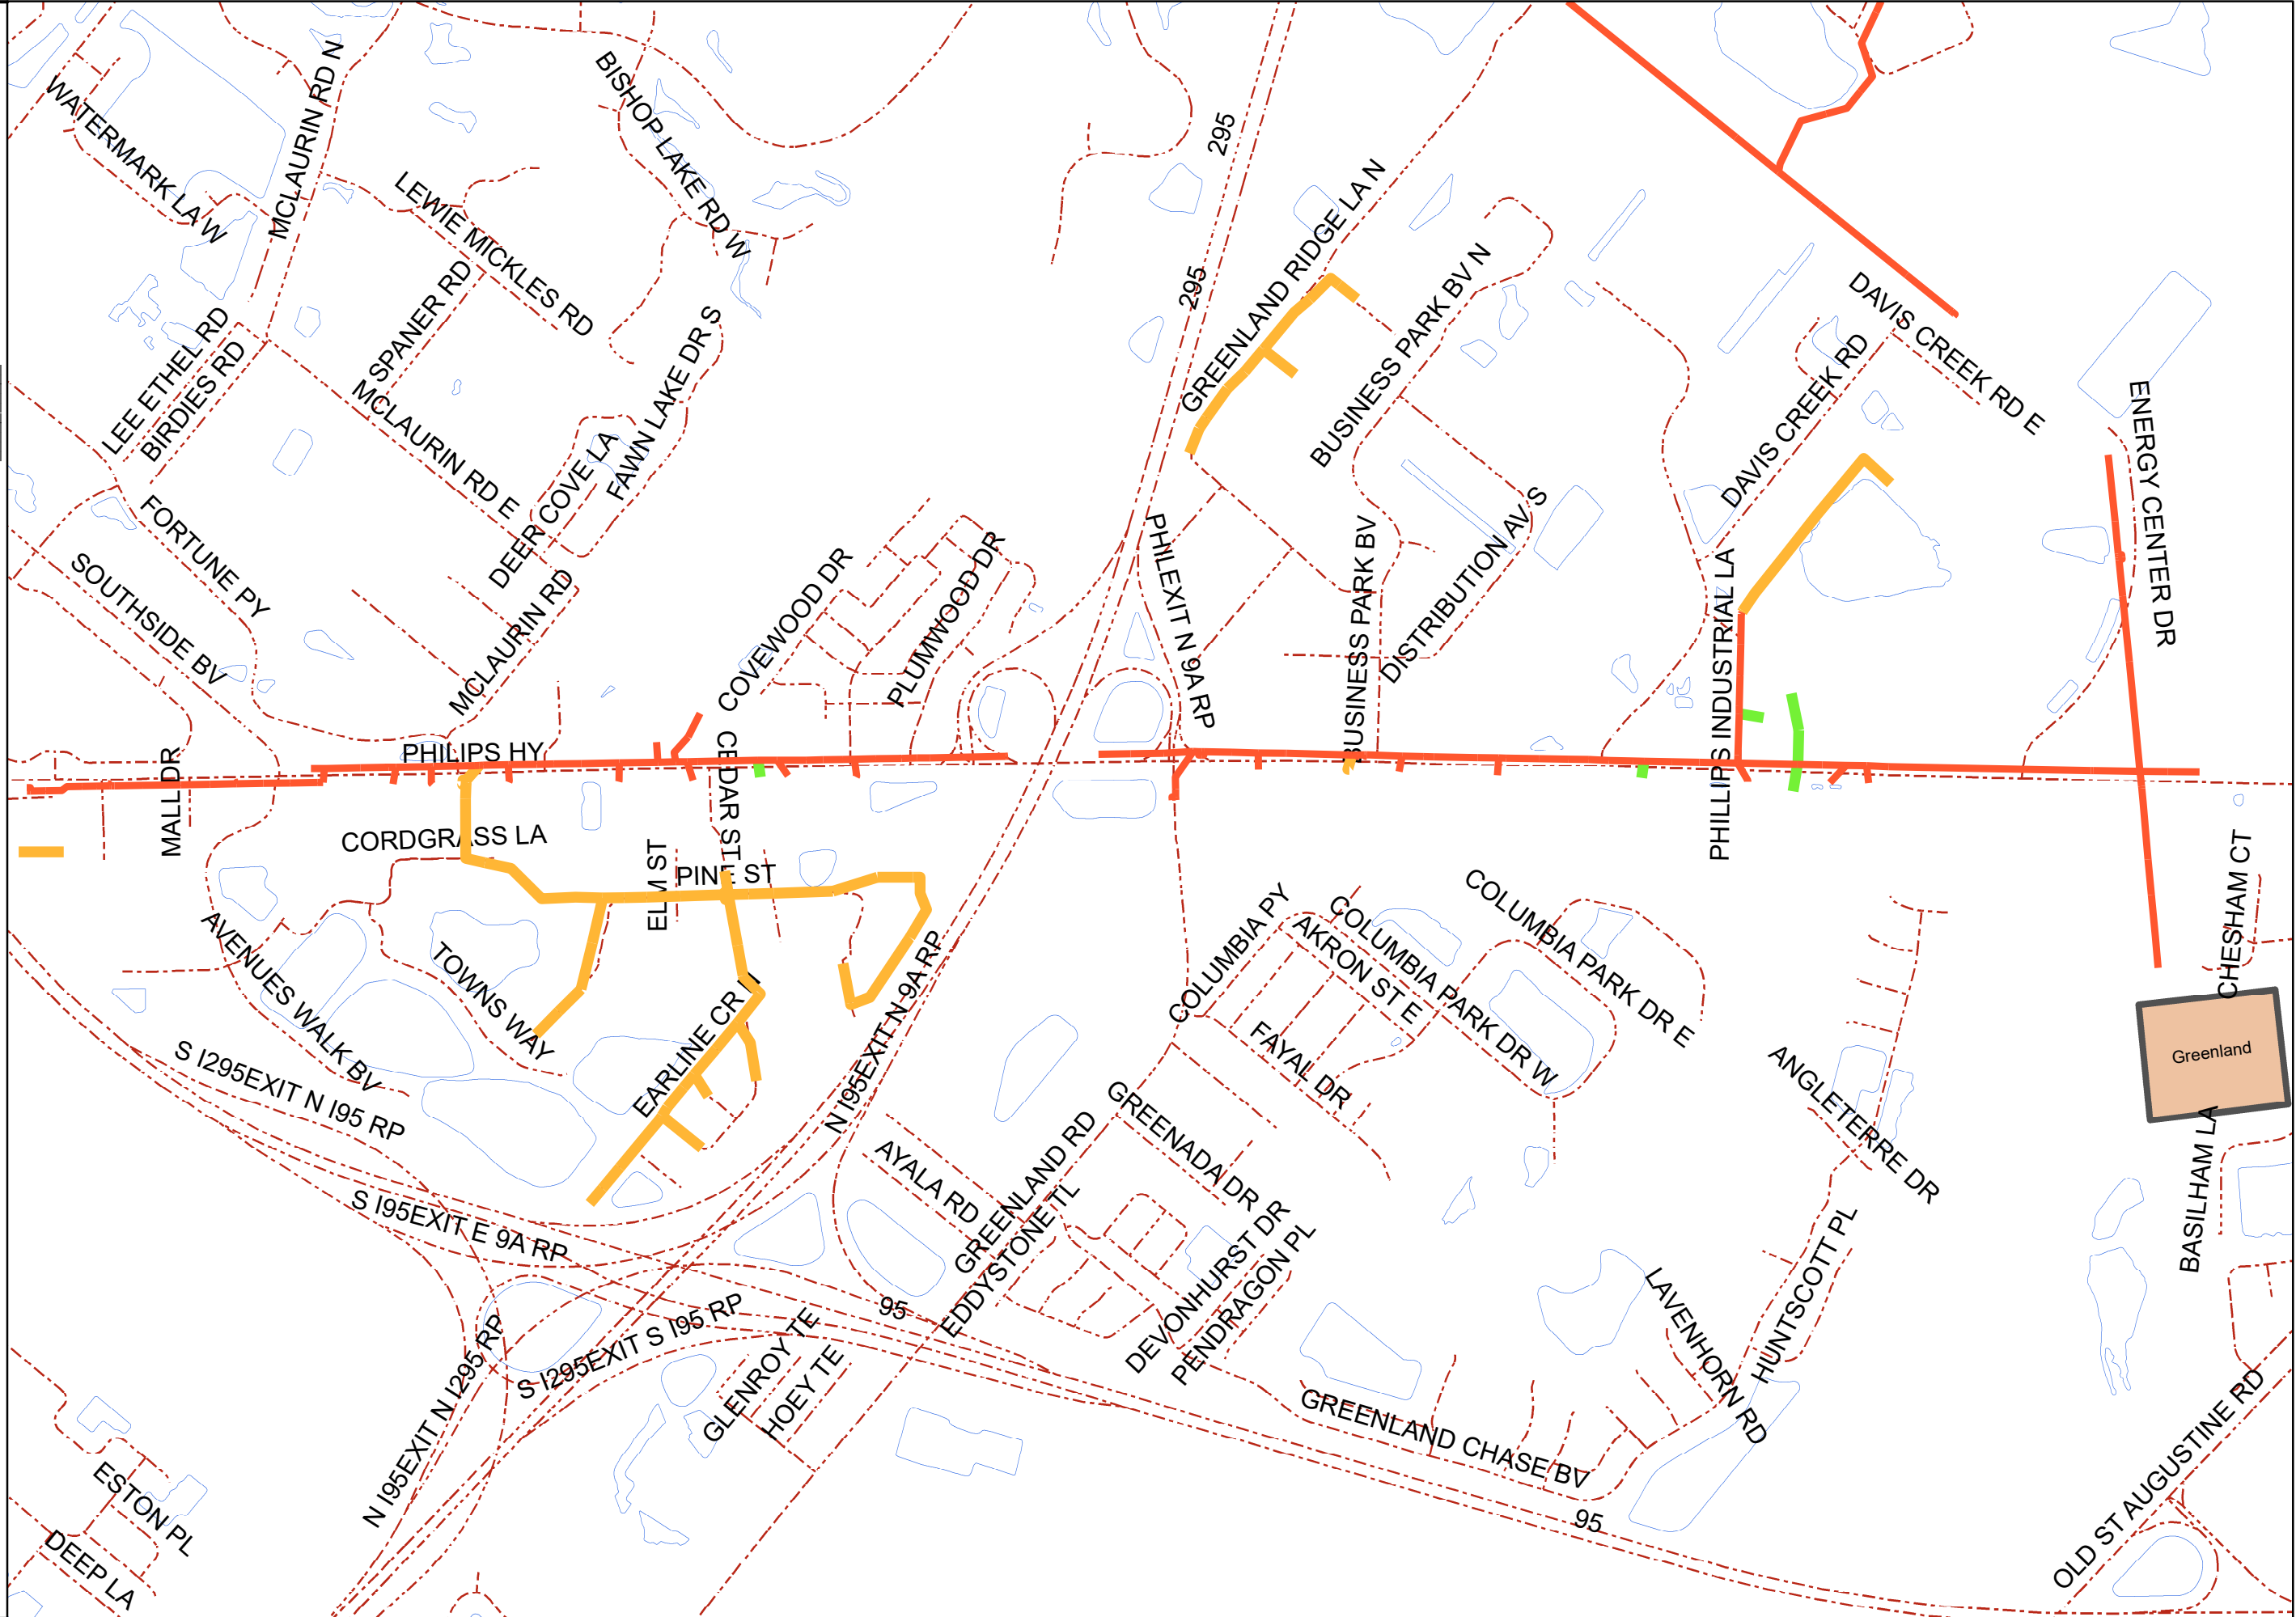


ENGINEERING DESIGN

ORACLE PROJECT #:	PERMIT N.O.:	NONE	MAXIMO WO #:	DATE REL
SUB-STA: GREENLAND 208 - 9.9 MILES	CIR:		CONST:	UPDATED: 6/8/2022
ENGINEER: Michael Ninos	N.O.:		TREE TRIMMING REQ'D:	
CUSTOMER/ LOCATION: 3 PH - 6.9 MILES	CELL		ZIP CODE:	
	N.O.:	904-665-8752	PHONE N.O.:	
	SVC CENTER:	Southside Service Center		

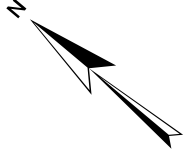

ENGINEERING DESIGN

ORACLE PROJECT #:	PERMIT N.O.:	NONE	MAXIMO WO #:	DATE REL
SUB-STA: GREENLAND 208 - 9.9 MILES	CIR:		CONST:	UPDATED: 6/8/2022
ENGINEER: Michael Ninos	N.O.:		TREE TRIMMING REQ'D:	
CUSTOMER/ LOCATION:	CELL		ZIP CODE:	
	N.O.:	904-665-8752	PHONE	
	SVC		N.O.:	
	CENTER:	Southside Service Center		

