


TOPD DRAWN BY :  
DESIGN DRAWN BY :  
DATE :  
DATE :

↑

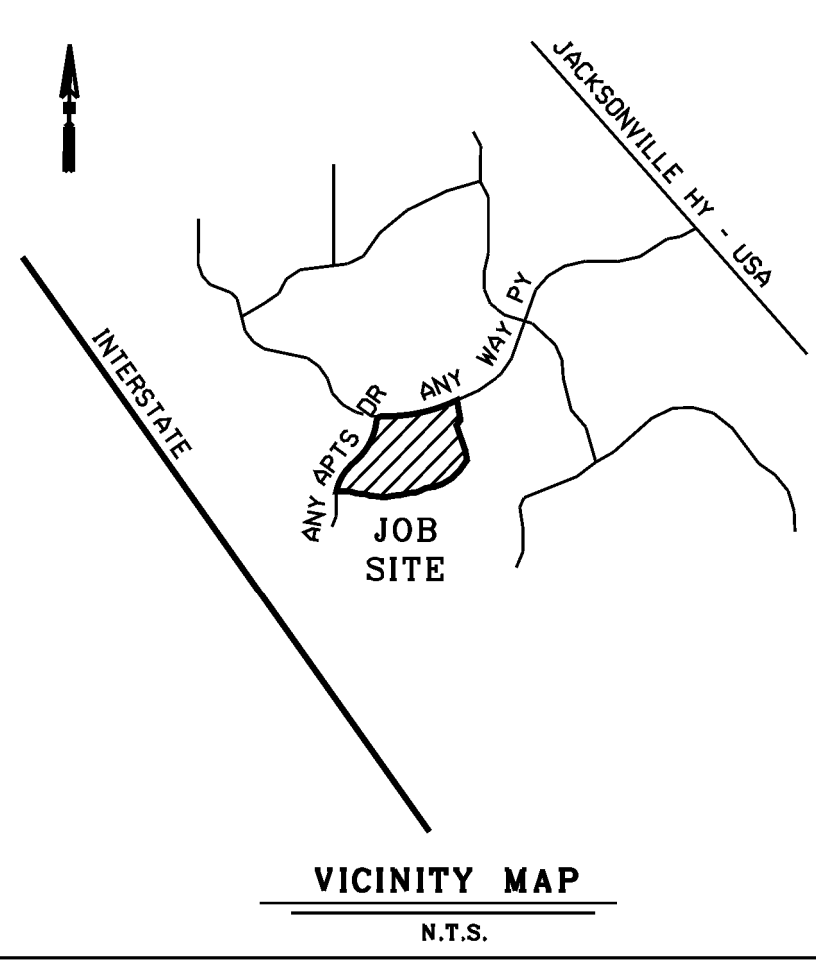

- NOTES:
1. ALL METERS TO BE LOCATED ON THE SAME SIDE AS THE SERVICE CONDUIT.
  2. CONSTRUCT AS PER "JEA PROCEDURES, STANDARDS AND SPECIFICATIONS" OR AS NOTED ON THIS DRAWING.
  3. CONDUIT SIZE UNLESS OTHERWISE INDICATED:  
PRIMARY-2"  
SECONDARY-3"
  4. INSTALL ELECTRONIC MARKER AT ENDS OF ALL CONDUIT.
  5. CABLE SIZE UNLESS OTHERWISE INDICATED:  
PRIMARY-1/0 AL

UNDERGROUND LEGEND

- [Symbol] SINGLE PHASE PADMOUNTED TRANSFORMER
- [Symbol] THREE PHASE PADMOUNTED TRANSFORMER
- [Symbol] TWO PHASE PADMOUNTED TRANSFORMER - OPEN DELTA
- [Symbol] FUSE CABINET
- [Symbol] SWITCH CABINET
- [Symbol] "FF" OR "SF" FAULT FITER CABINET
- [Symbol] LIGHTNING ARRESTER CABINET
- [Symbol] UNDERGROUND RISER, SECONDARY OR PRIMARY
- [Symbol] FUSE - SIZE AND TYPE AS INDICATED
- [Symbol] NEW PRIMARY CONDUIT AS INDICATED
- [Symbol] EXISTING DIRECT BURIED PRIMARY
- [Symbol] EXISTING PRIMARY CONDUIT
- [Symbol] NEW SECONDARY CONDUIT AS INDICATED
- [Symbol] EXISTING SECONDARY CONDUIT
- [Symbol] STREET LIGHT
- [Symbol] AREA LIGHT
- [Symbol] EQUIPMENT ADDRESS
- [Symbol] STATION NUMBER
- [Symbol] EXISTING CONCRETE CABLE RISER POLE
- [Symbol] EXISTING WOOD CABLE RISER POLE
- [Symbol] SECONDARY HAND HOLE OR PULL BOX
- [Symbol] SECONDARY SERVICE PEDESTAL
- [Symbol] NORMALLY OPEN POINT
- [Symbol] NEW ELECTRONIC MARKER
- [Symbol] EXISTING ELECTRONIC MARKER
- [Symbol] PVC MANHOLE
- [Symbol] 4" x 6" CONCRETE MANHOLE
- [Symbol] 6" x 12" CONCRETE MANHOLE

REVISION				REVISION				AS-BUILT RECORD			ENGINEERING RECORD			ANY APARTMENTS		D.I.C.
NO.	BY	DATE		NO.	BY	DATE		AS-BUILT TYPE	INSTALLED DATE	RECORDED DATE	UG. DUCT MWO	UG. CABLE MWO				MAP NO.
								CONDUIT					308			DRAWING NO.
								CABLE			STATUS		BY	DATE		
								ST. LIGHT			DESIGNED :	MAM	06-04-14			UAD 0000
								D.I.C. ACCEPTANCE DATE :			CHECKED :	KMT	06-09-14			SHEET NO.
											APPROVED BY :			SCALE: 1"=50'		
											APP'D. FOR CONST. :					1. OF 1.

1

2

13