


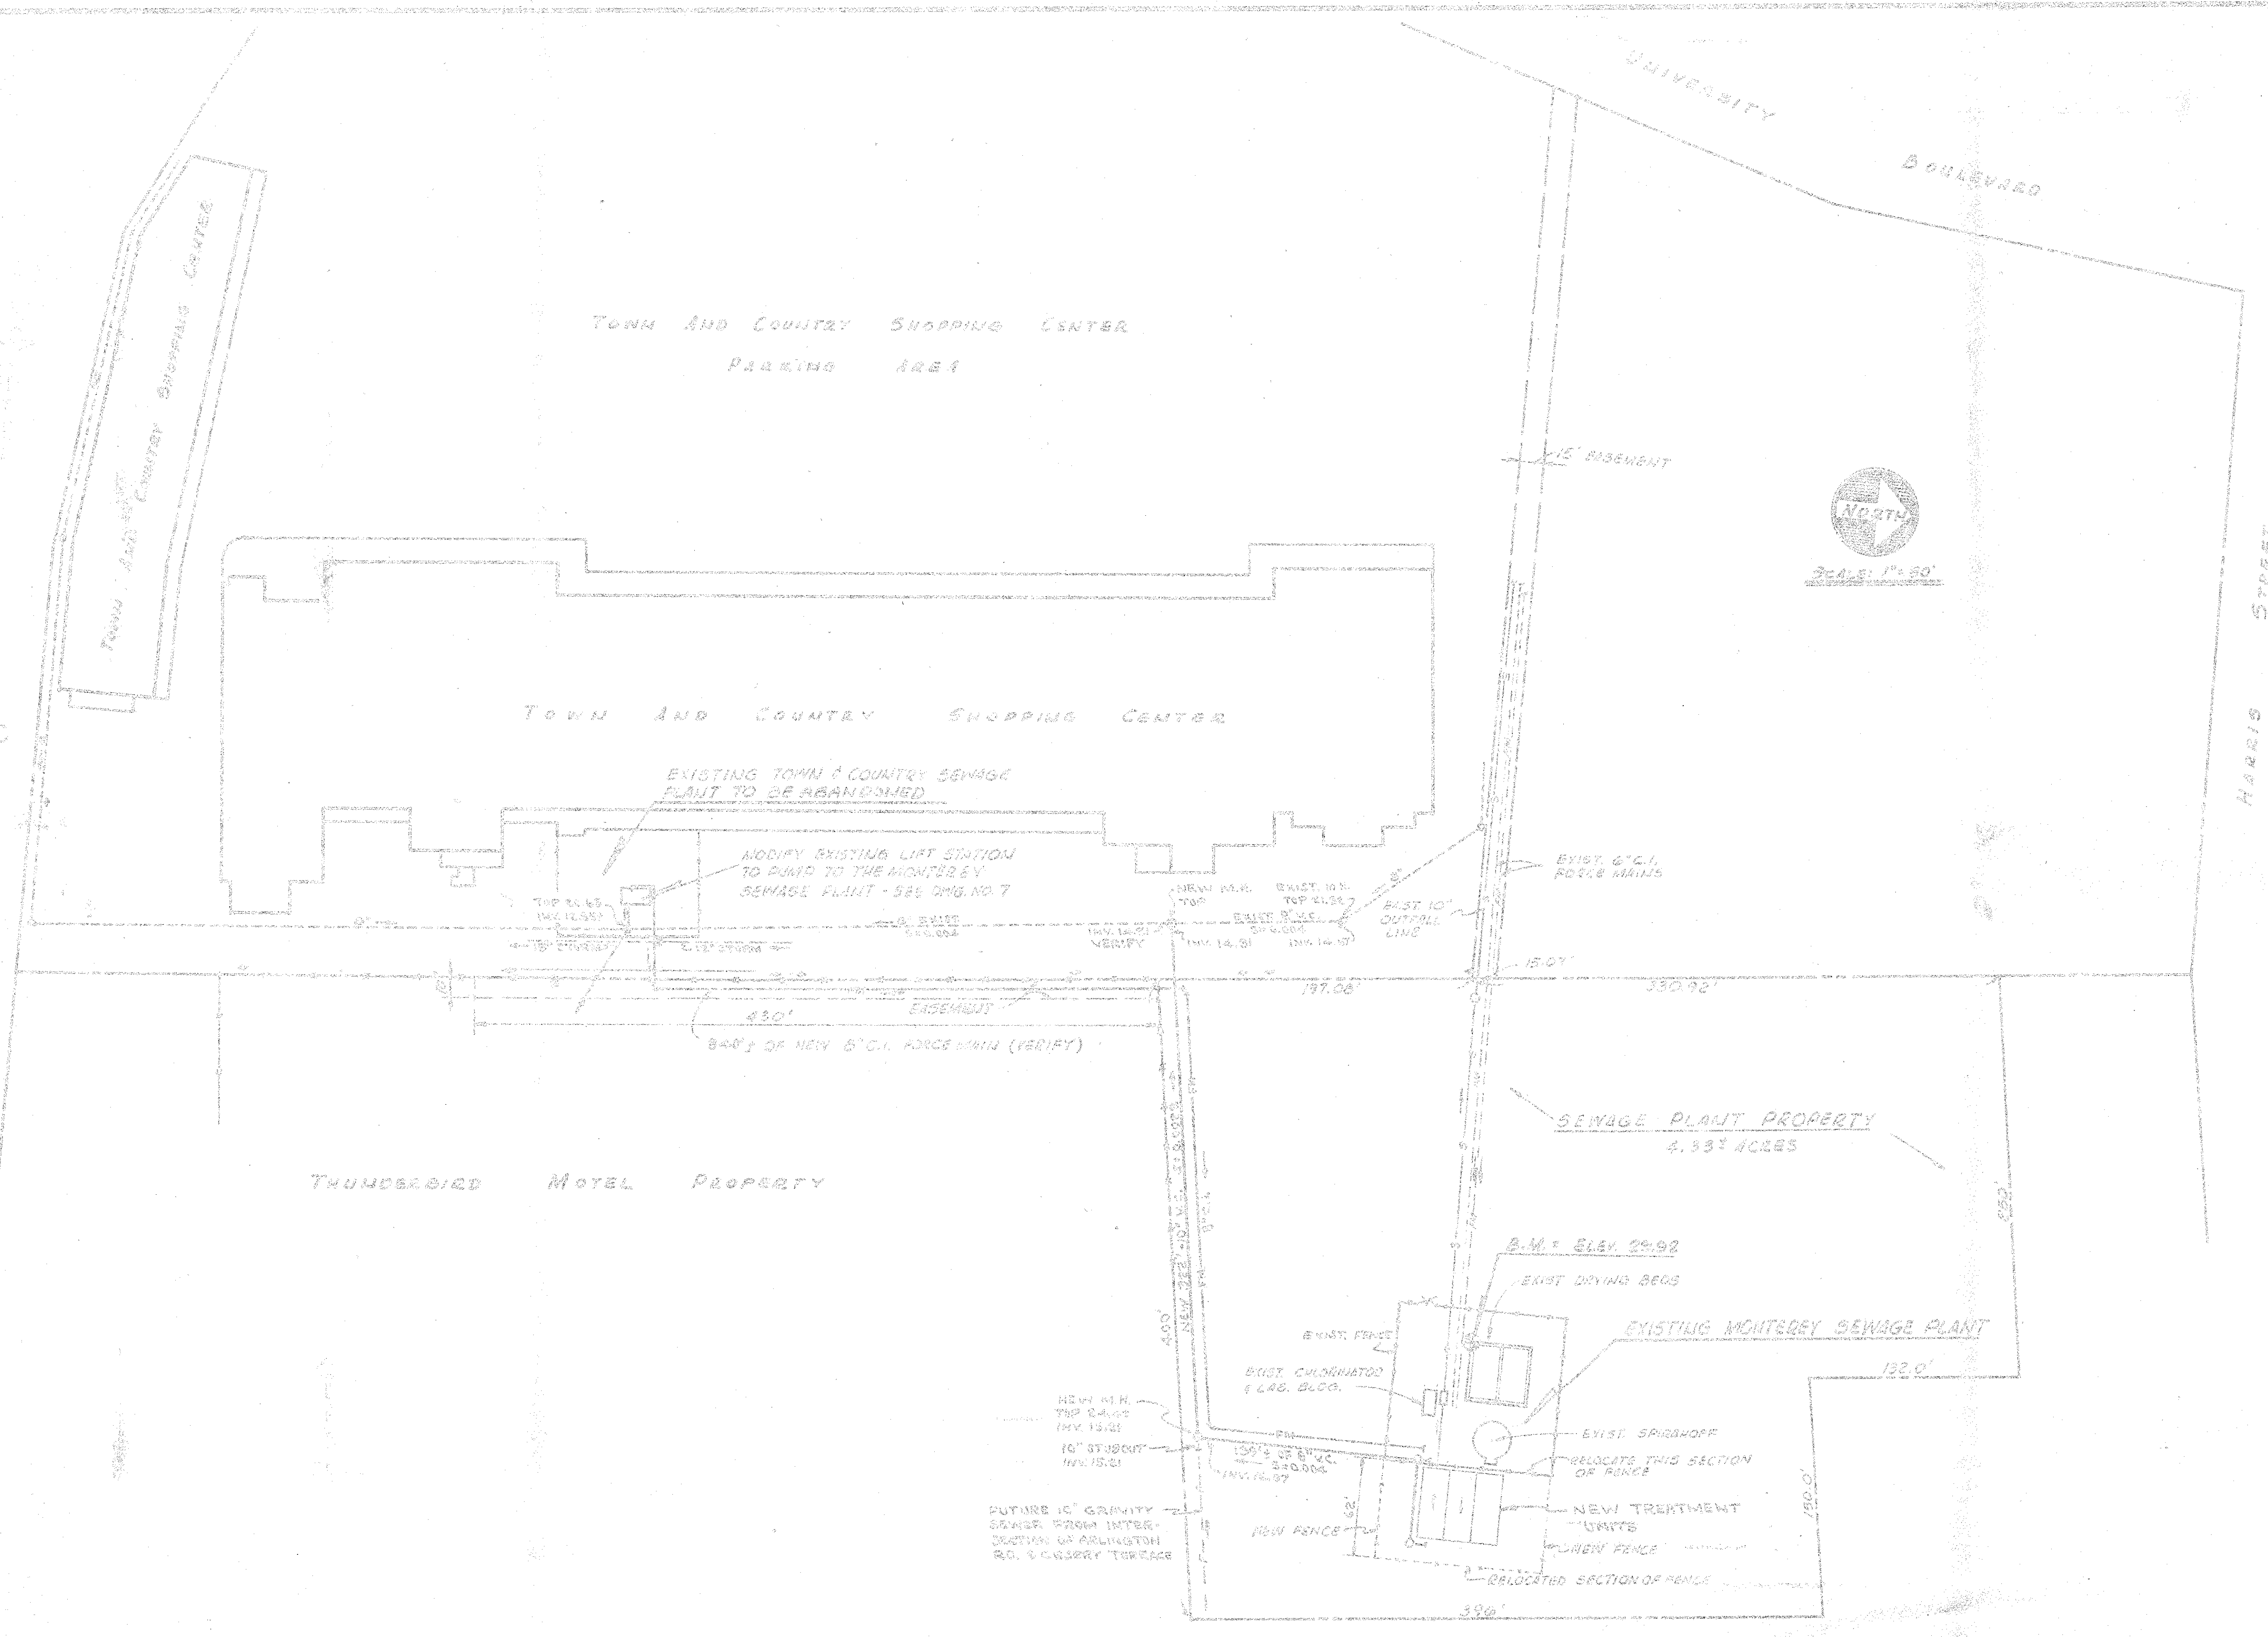

LEGEND

EXIST. PIPING ————
 NEW PIPING ————
 EXIST. FENCE ————
 NEW / RELOCATED FENCE ————

BENCHMARK
 USE S.W. COR. OF EXIST. DRYING BEDS FOR B.M. SLEV = 29.92
 NOT COMPLETE
 NOT CHECKED

PRELIMINARY

PLOT PLAN

ADDITIONS TO MONTEREY SEWAGE PLANT
 DUVAL COUNTY, FLORIDA

DESIGNED BY J. FLOOD	PROJECT NO. 6411-21
DRAWN BY J. F.	DATE JUN 19 1967
CHECKED BY J. F.	APPROVED BY FLOOD & ASSOCIATES
DATE JUN 19 1967	CONSULTING ENGINEERS ATLANTA, GEORGIA