


Xrefs Attached= BUFFALO PS TITLE SHEET [Z:\08_XREFS\BUFFALO PS TITLE SHEET.dwg] Fri May 31, 2019 – 10:44
Z:\Project Files\100431.17 Buffalo Ave PS Upgrade 083-17\300 Design\390 Final Drawings (Revised)\02 MECHANICAL\m- mechanical.dwg Current Layout Tab = M-11.0

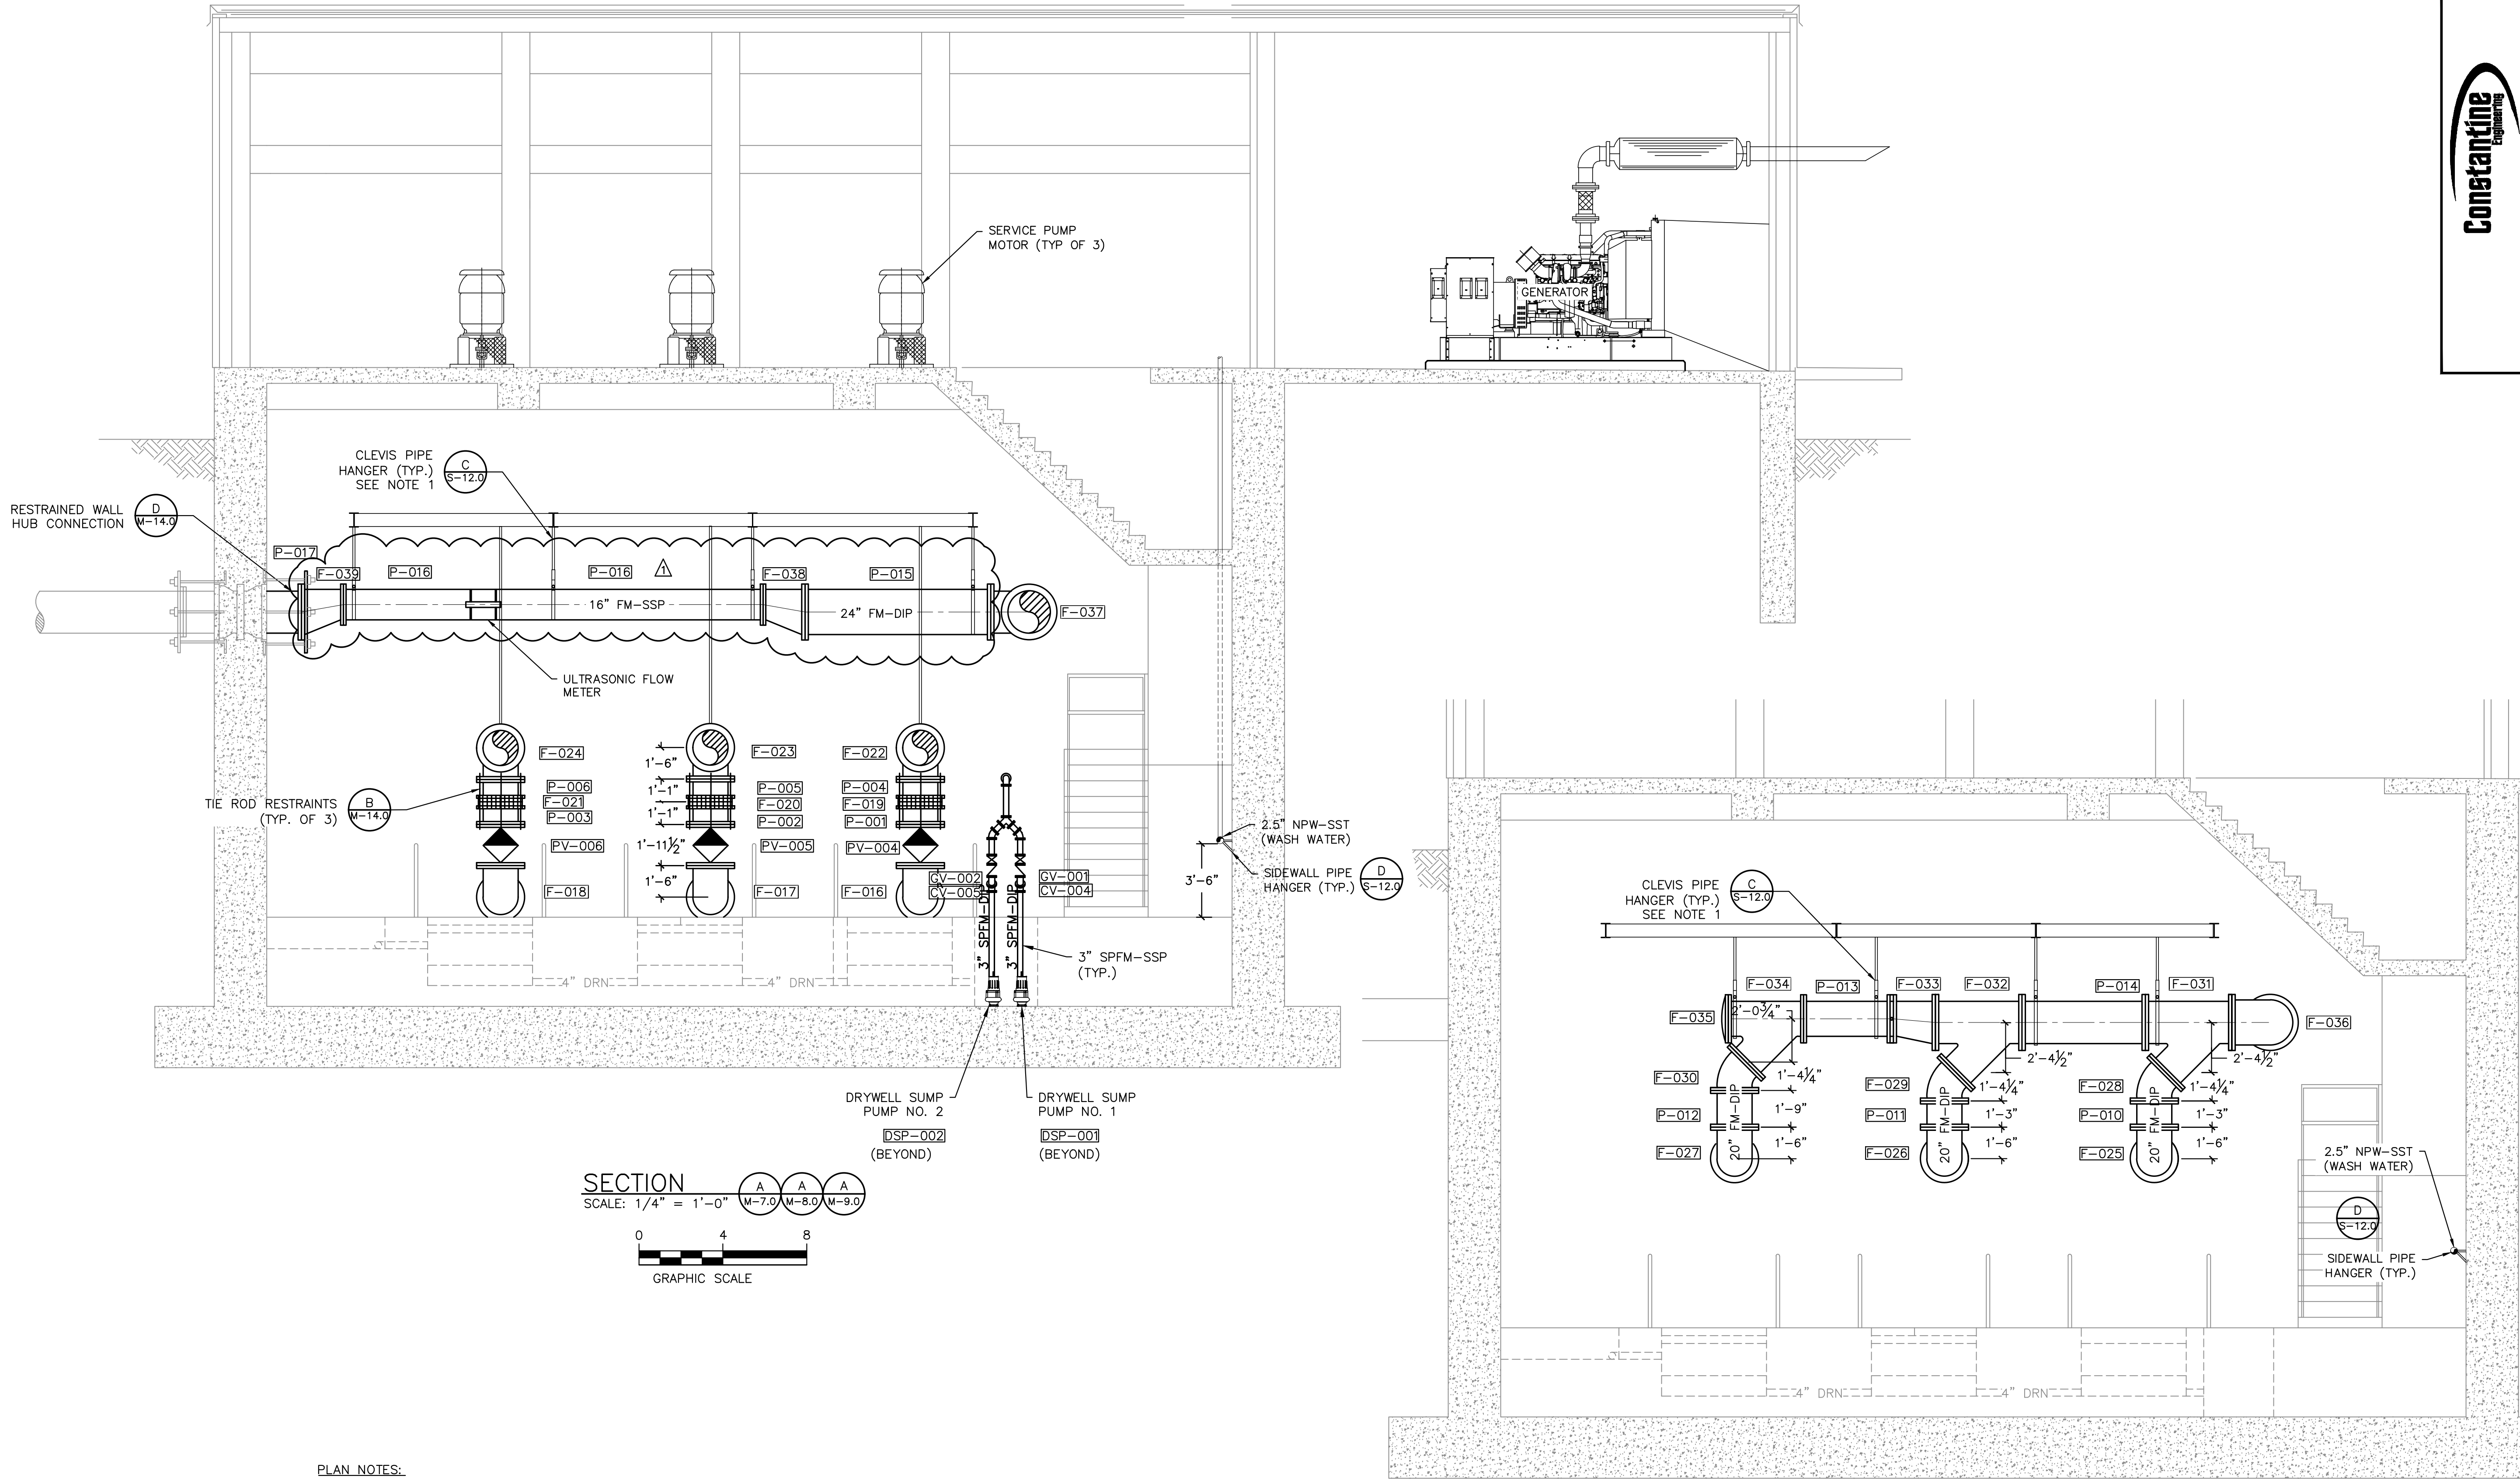

- PLAN NOTES:
- 1. COORDINATE HANGER LOCATIONS WITH PIPE FLANGE CONNECTION REQUIREMENTS AND BEAM LOCATIONS (SEE SHEET S-2.0)



NO.	BY	DATE	REVISIONS
6			
5			
4			
3			
2			
1	DRS	5/7/19	PER ADDENDUM NO. 2

DESIGN ENGINEER	KARTIK VAITH, PE
FLORIDA REGISTRATION NO.	45142

DESIGNER	RH
DRAWN BY	TCG
DATE	FEB 19
CHECKED BY	KV
DATE	



180-48 BM 5301 Buffalo Avenue Pump Station Rehabilitation	PROCESS SECTIONS
--	------------------

NO. SHEETS	PROJ. NO.	100431.17
SHEET NO.	DATE:	MAR. 2019
DRAWING NO.	SCALE:	AS SHOWN
M-11.0		

THIS BLOCK HAS ATTRIBUTES – DO NOT EXPLODE THIS BLOCK