


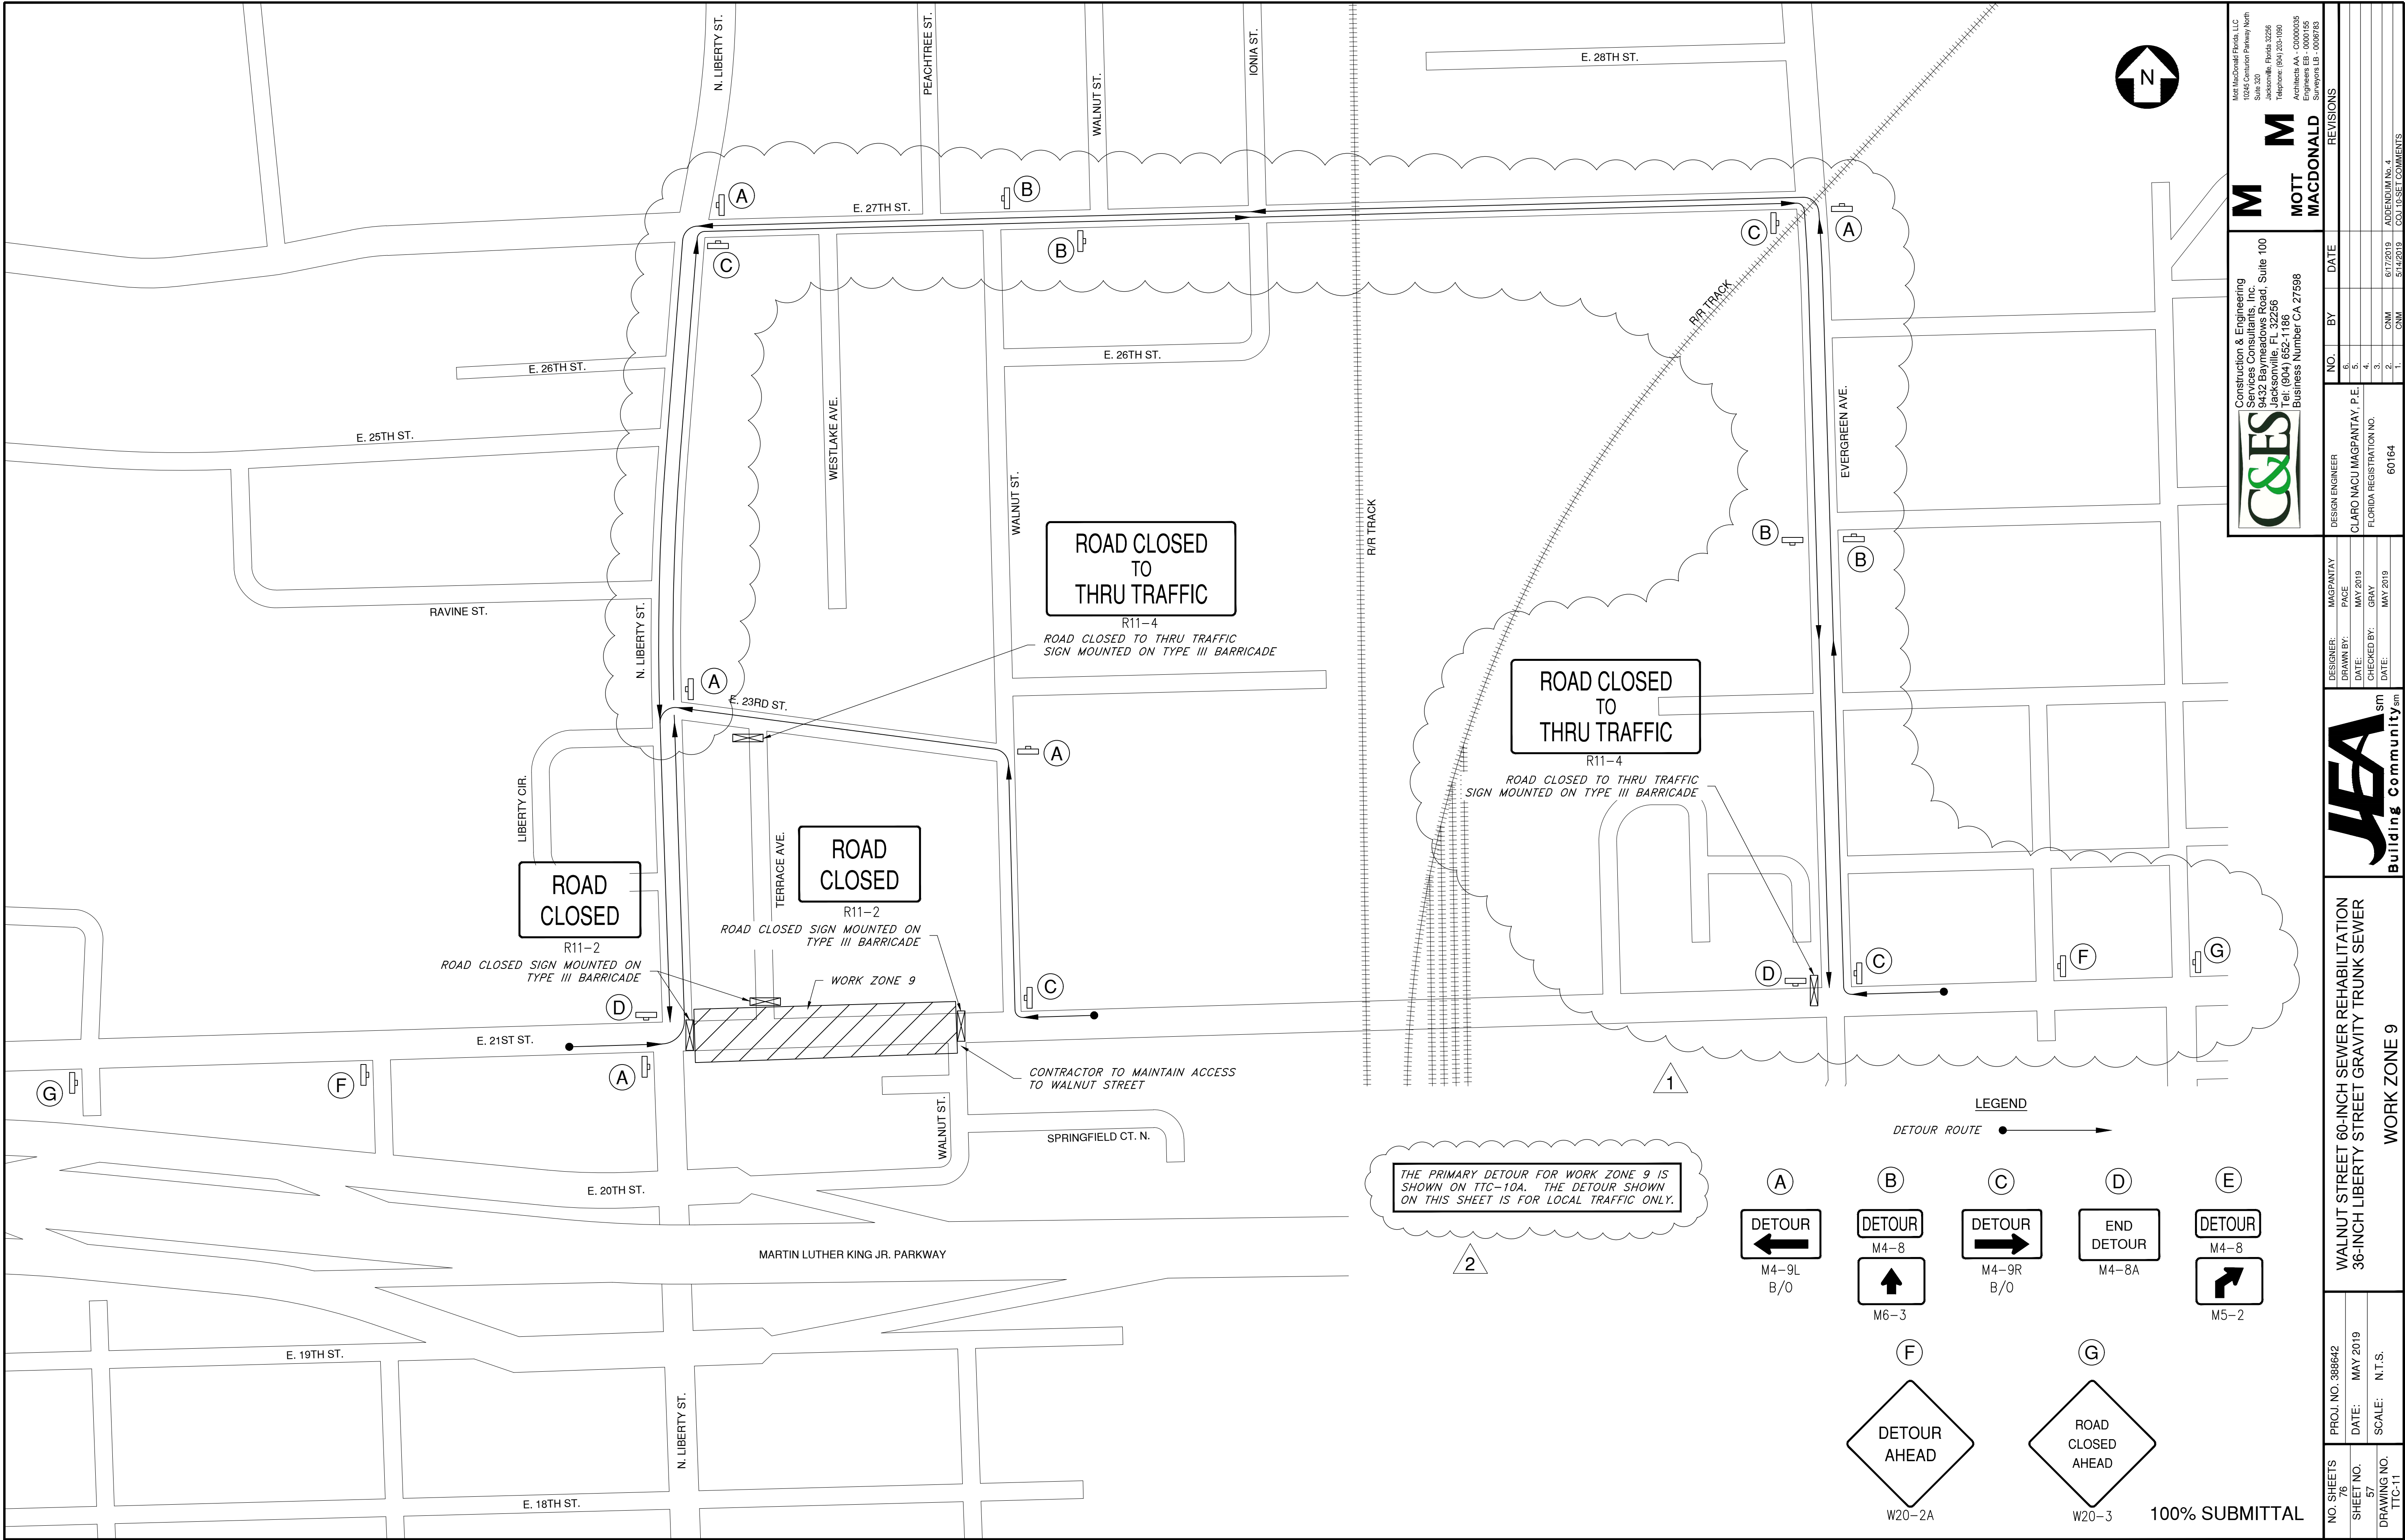

Construction & Engineering Services Consultants, Inc.
9432 Baymeadows Road, Suite 100
Jacksonville, FL 32256
Tel: (904) 652-1186
Business Number CA 27598

1045 Centurian Parkway North
Suite 320
Jacksonville, Florida 32256
Telephone: (904) 237-1919
Architects AA - C0000055
Surveyors LB - 0006793

MOTT MACDONALD

REVISIONS

NO.	BY	DATE
8.		
5.		
4.		
3.		
2.	CJM	5/17/2019
1.	CJM	5/17/2019

DESIGNER: MAGPANTAY
DRAWN BY: PACE
DATE: MAY 2019
CHECKED BY: GRAY
DATE: MAY 2019


DESIGN ENGINEER
CLARO NACU MAGPANTAY, P.E.
FLORIDA REGISTRATION NO.
60164

JEA
Building Communitysm


WALNUT STREET 60-INCH SEWER REHABILITATION
36-INCH LIBERTY STREET GRAVITY TRUNK SEWER
WORK ZONE 9

PROJ. NO. 388642
SHEET NO. 57
DRAWING NO. TTC-11

DATE: MAY 2019
SCALE: N.T.S.

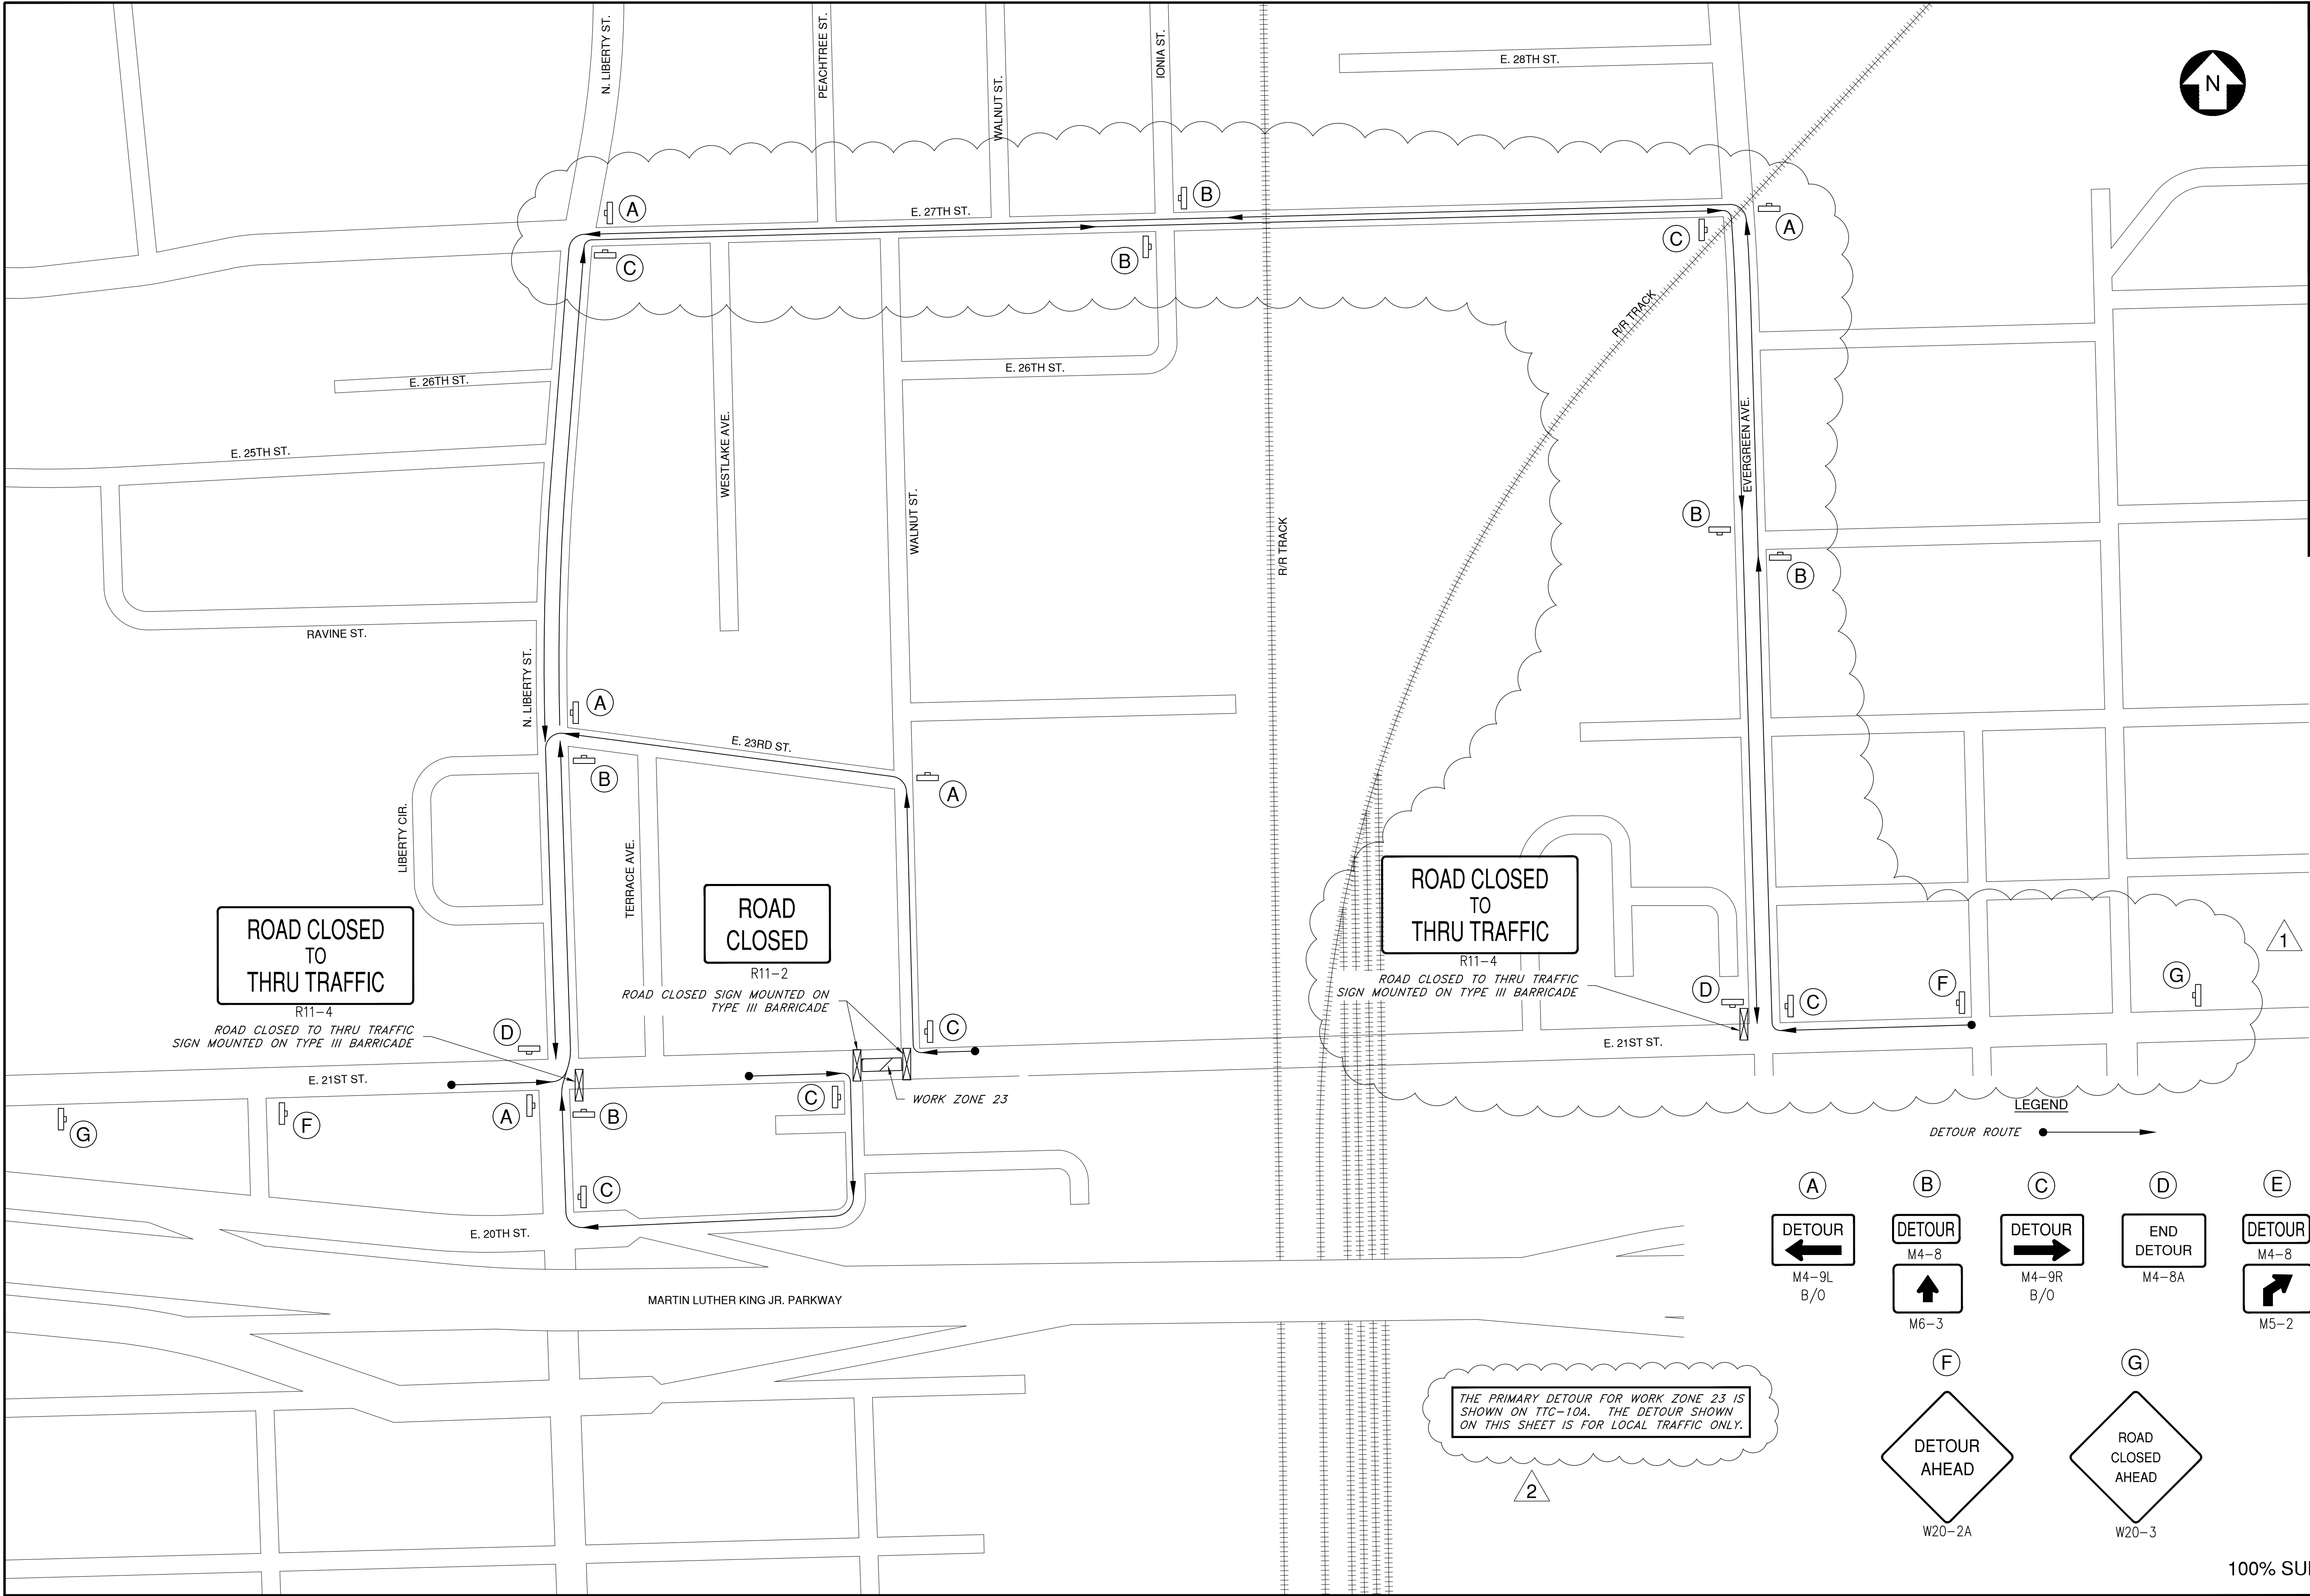

THE PRIMARY DETOUR FOR WORK ZONE 23 IS SHOWN ON TTC-10A. THE DETOUR SHOWN ON THIS SHEET IS FOR LOCAL TRAFFIC ONLY.

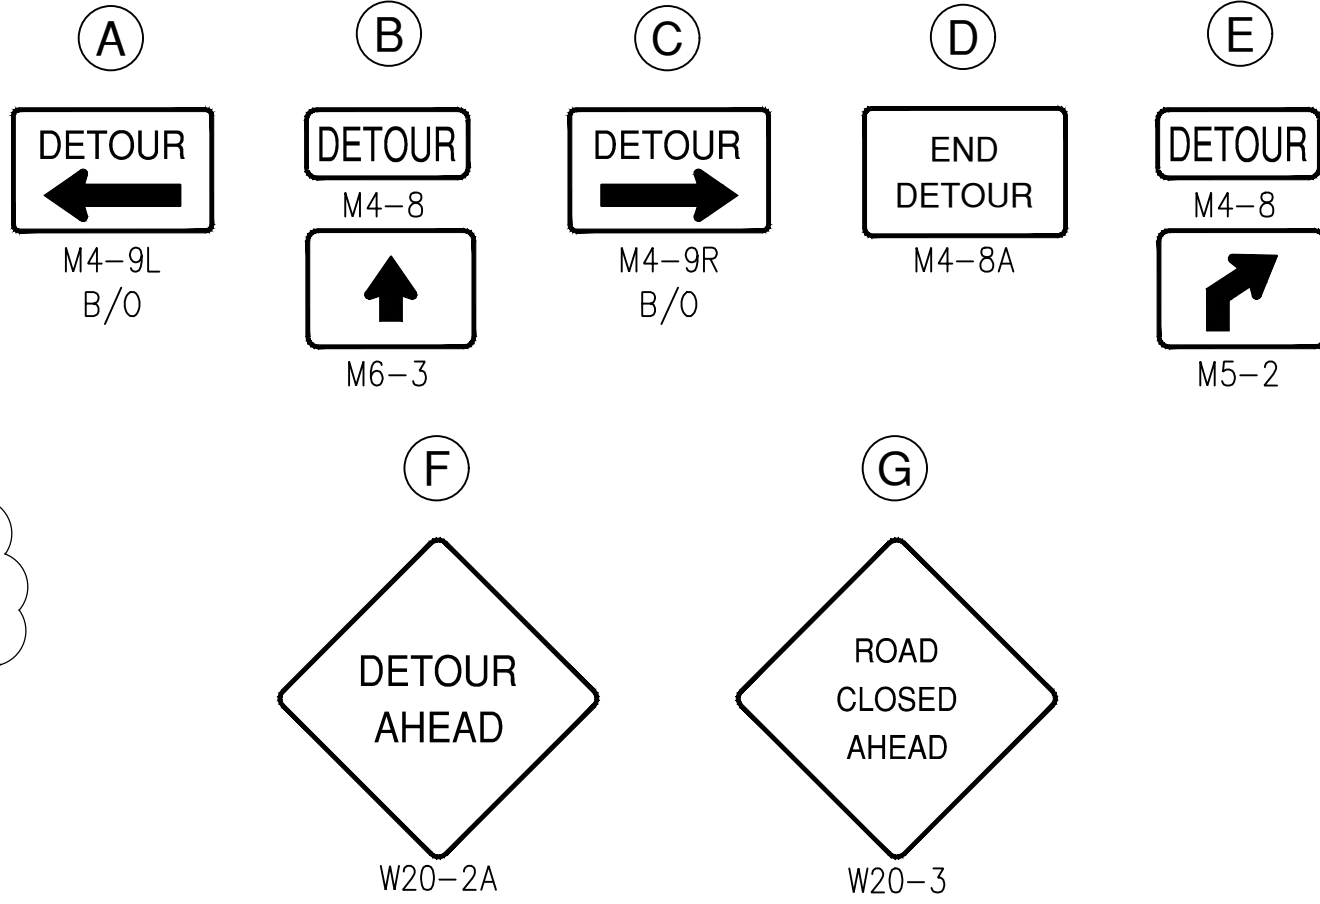

100% SUBMITTAL

Construction & Engineering Services Consultants, Inc.
9432 Baymeadows Road, Suite 100
Jacksonville, FL 32256
Tel: (904) 652-1186
Business Number CA 27598

MOTT MACDONALD

NO. SHEETS: 76
SHEET NO.: 74
DRAWING NO.: TTC-28

PROJ. NO.: 388642
DATE: MAY 2019
SCALE: N.T.S.

DESIGNER: MAGPANTAY
DRAWN BY: PACE
DATE: MAY 2019
CHECKED BY: GRAY
DATE: MAY 2019

DESIGN ENGINEER: CLARO NACU MAGPANTAY, P.E.
FLORIDA REGISTRATION NO.: 60164

REVISIONS

NO.	BY	DATE
6		
5		
4		
3		
2	CJM	5/17/2019
1	CJM	5/17/2019

APPENDIX A.1
CONFLICT COMMENTS

WALNUT STREET 60-INCH SEWER REHABILITATION
36-INCH LIBERTY STREET GRAVITY TRUNK SEWER
WORK ZONE 23 - MANHOLE REMOVAL