


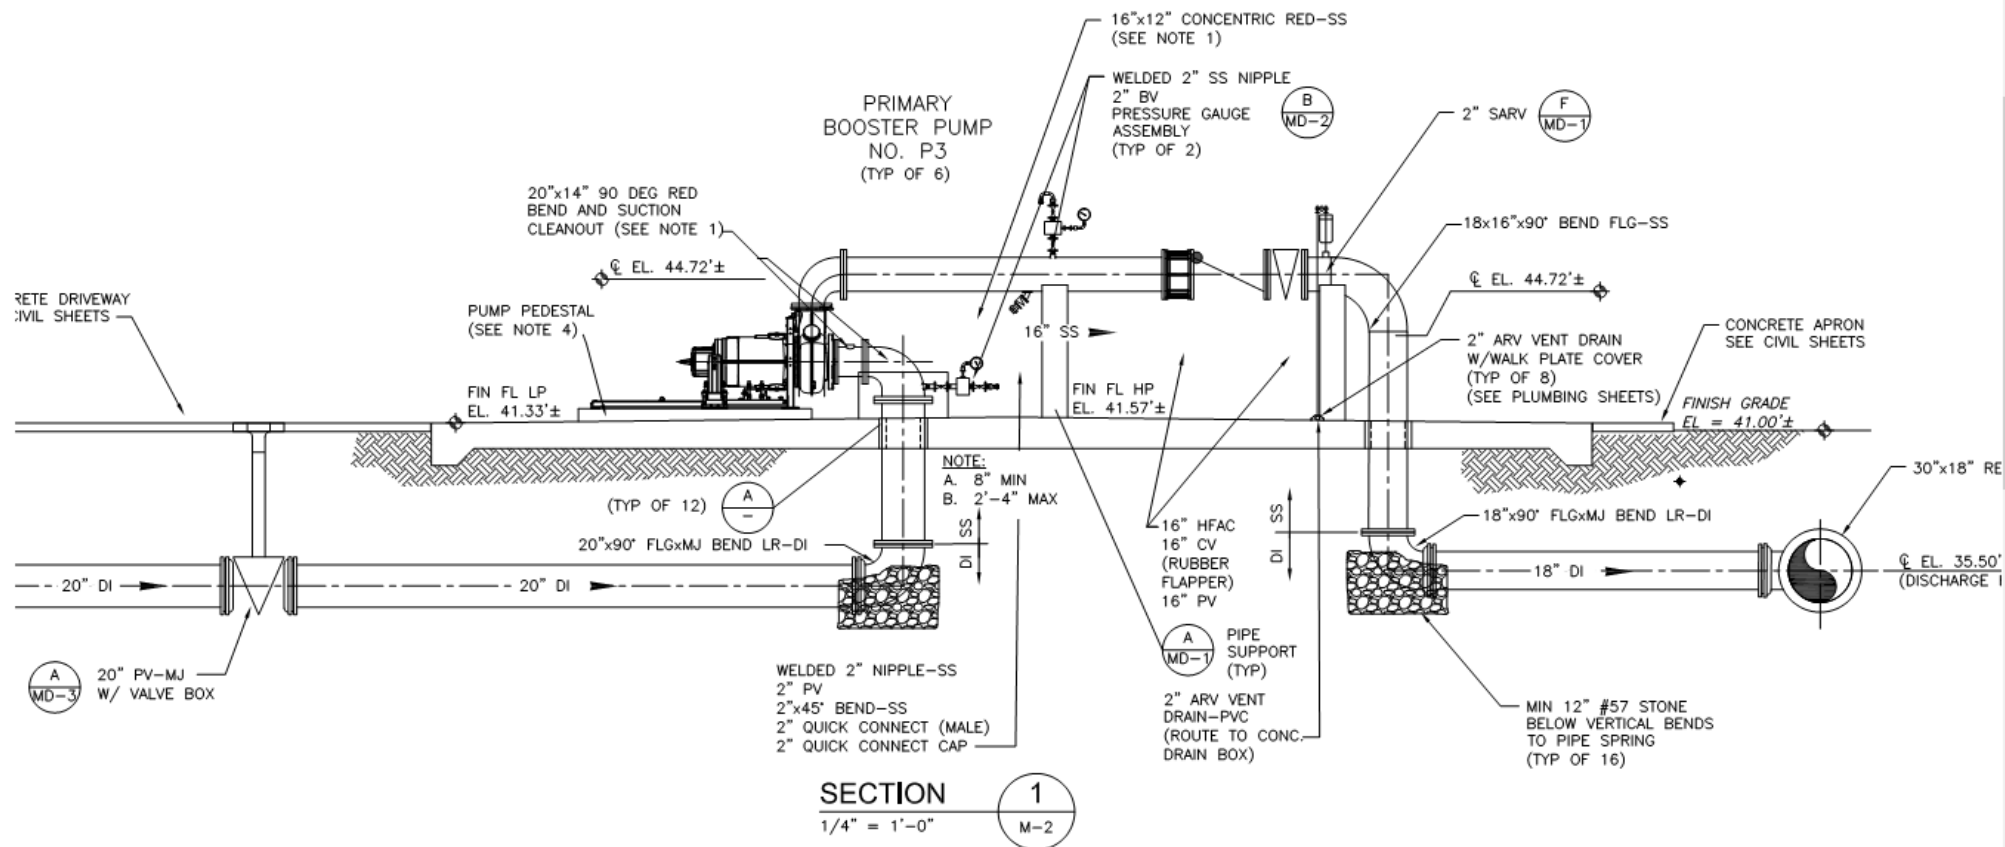

ATTACHMENT 2 - HORIZONTAL PUMP INSTALLATION