


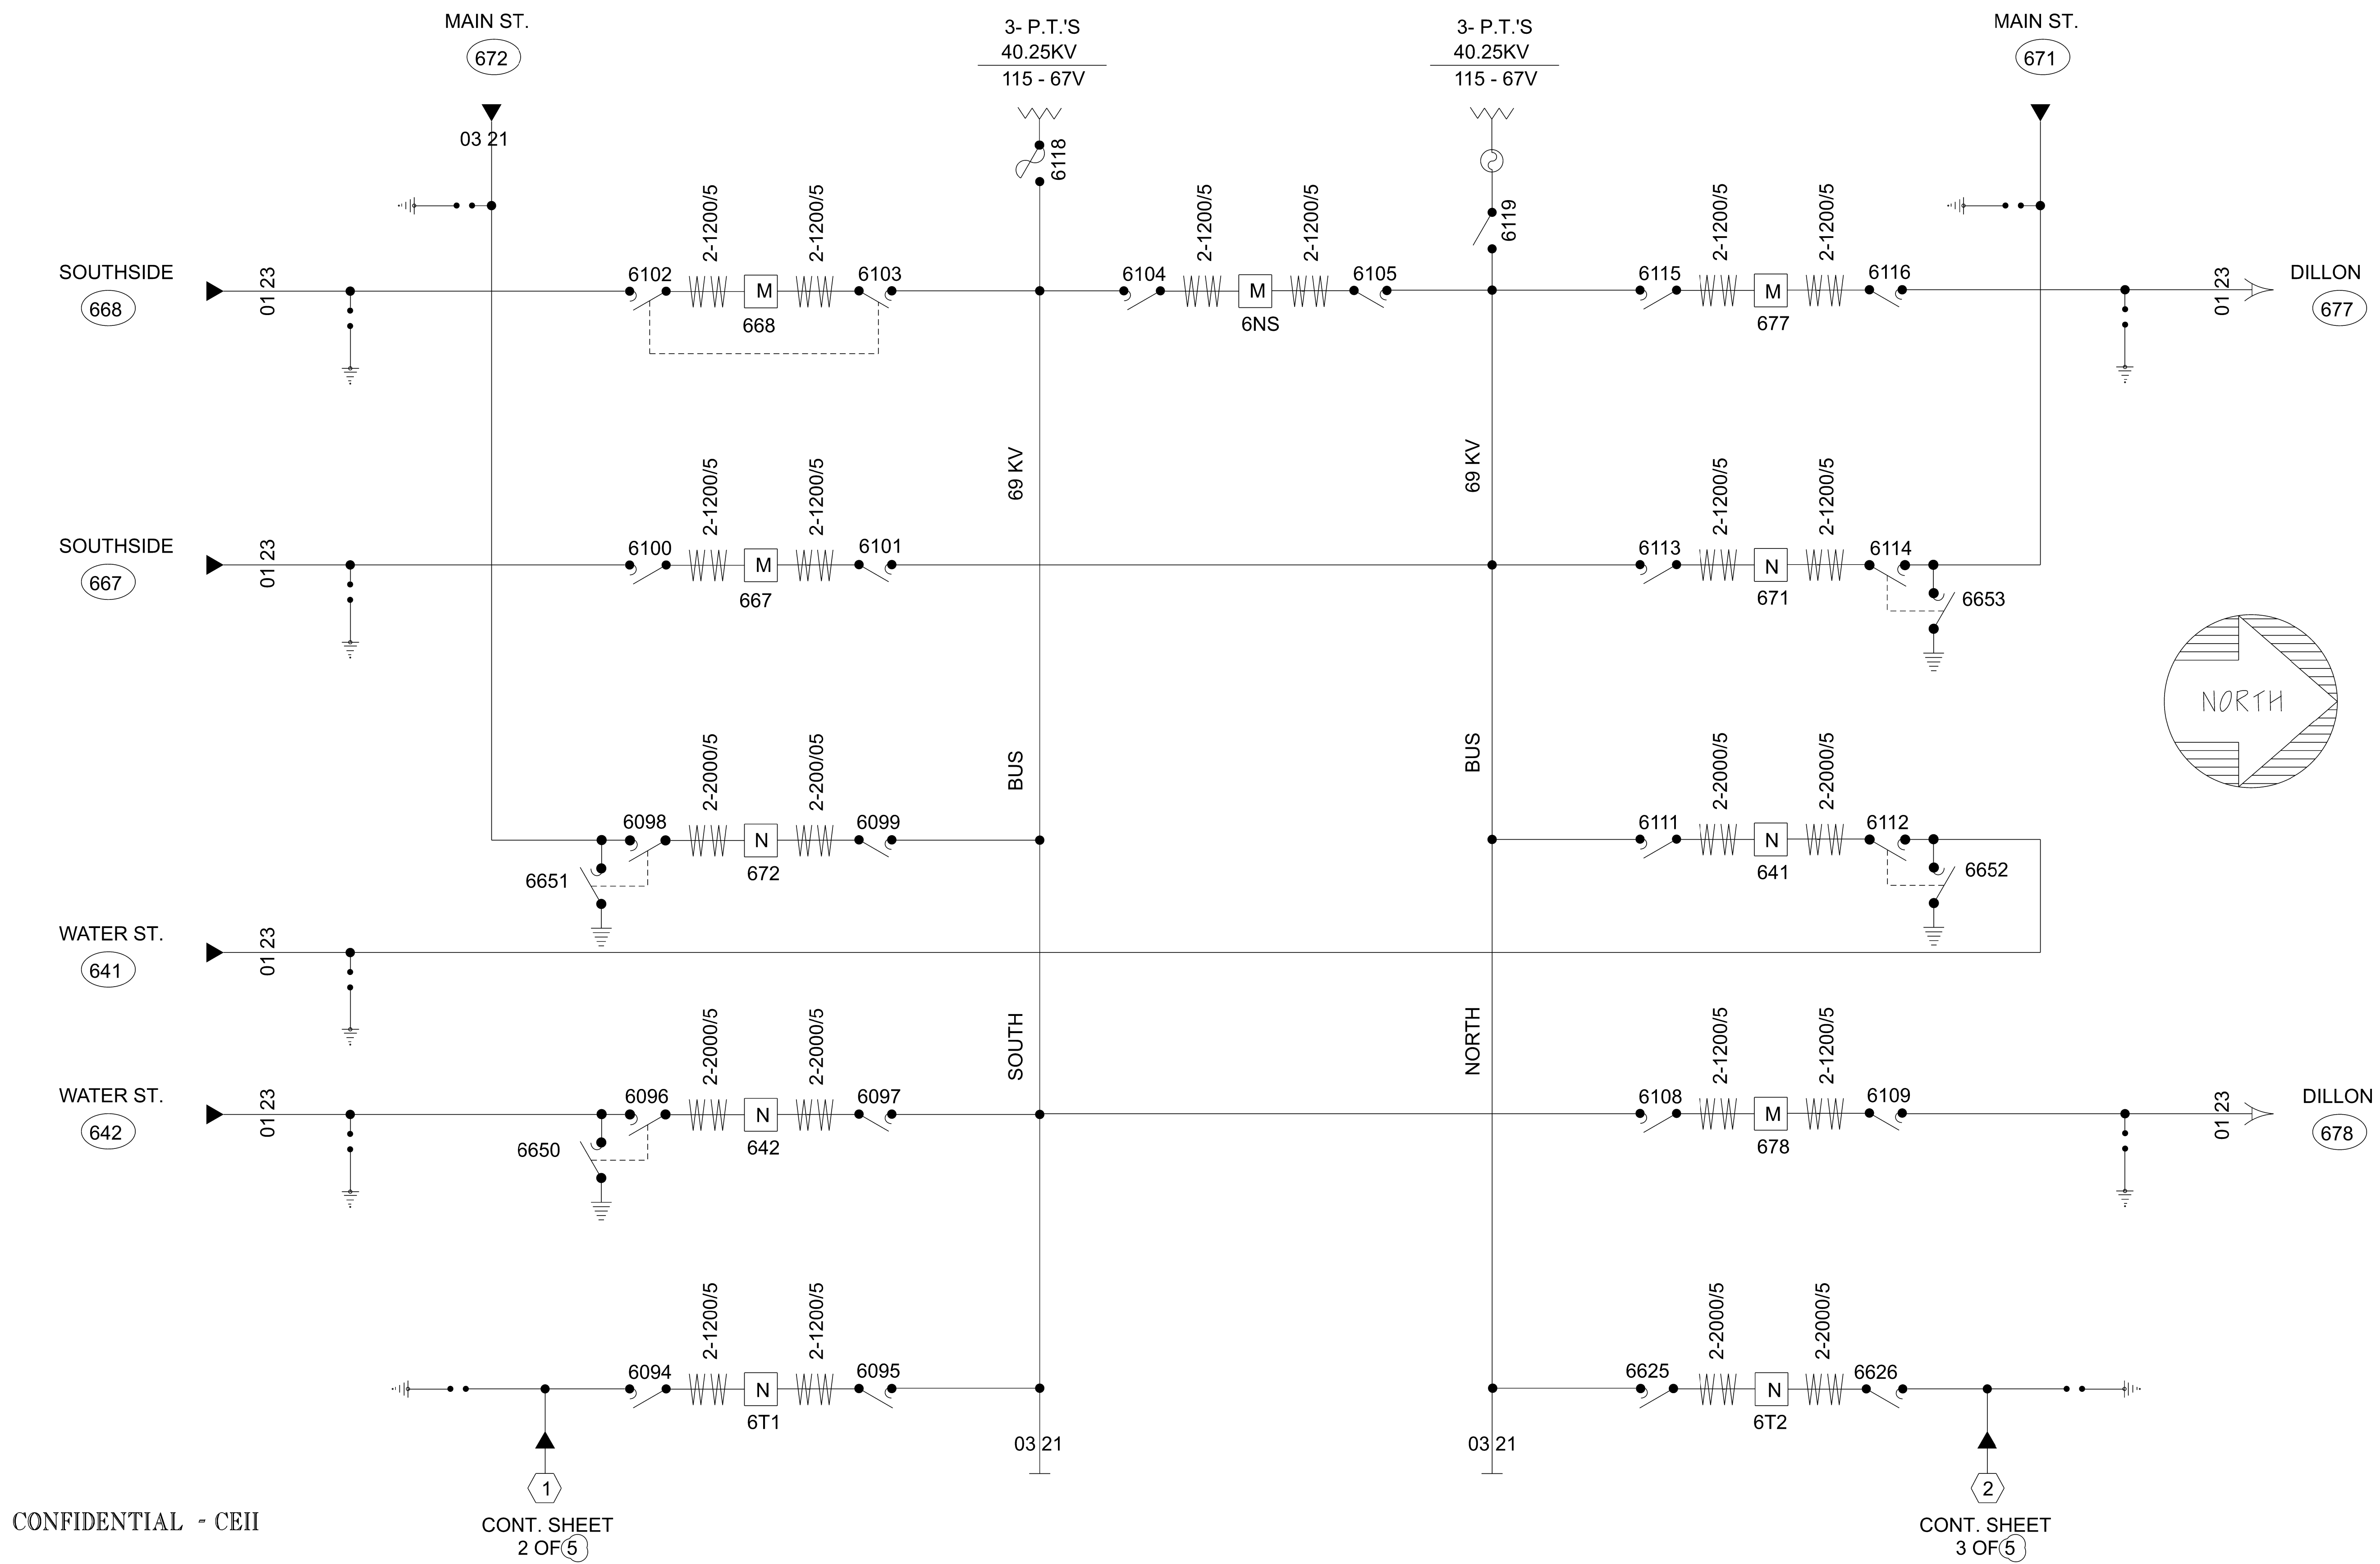

CONFIDENTIAL - CEII

CONT. SHEET
2 OF 5

CONT. SHEET
3 OF 5



FOR 10% REVIEW ONLY
NOT FOR CONSTRUCTION

PROFESSIONAL
ENGINEER'S SEAL

LATEST REVISION
ORIGINALLY PREPARED UNDER
THE RESPONSIBLE SUPERVISION OF
PE: _____
LIC. NO.: _____
STATE: _____
DATE: _____

REV	DATE	PROJ #	REVISION DESCRIPTION	BY	REVIEW	ENGINEERING
A	09/06/2024	8009607	ISSUED FOR 10% REVIEW	SAL	DRD	DATE -
						BY DRD
						REVIEW AM
						DRAFTING
						DATE -
						BY SAL
						REVIEW DRD


GEORGIA STREET SUBSTATION
ONE LINE SCHEMATIC DIAGRAM
SHEET 1
69KV/26KV HIGH PROFILE SUBSTATION
SUBSTATION & TRANSMISSION ENGINEERING



PROJ #: 8009607

DRAWING #:
GS_OL
DRAWING SET
-
SHEET#:
1 OF 5

JEAN-PAUL JAMES (0615) 07095811 1/2024-27-1400

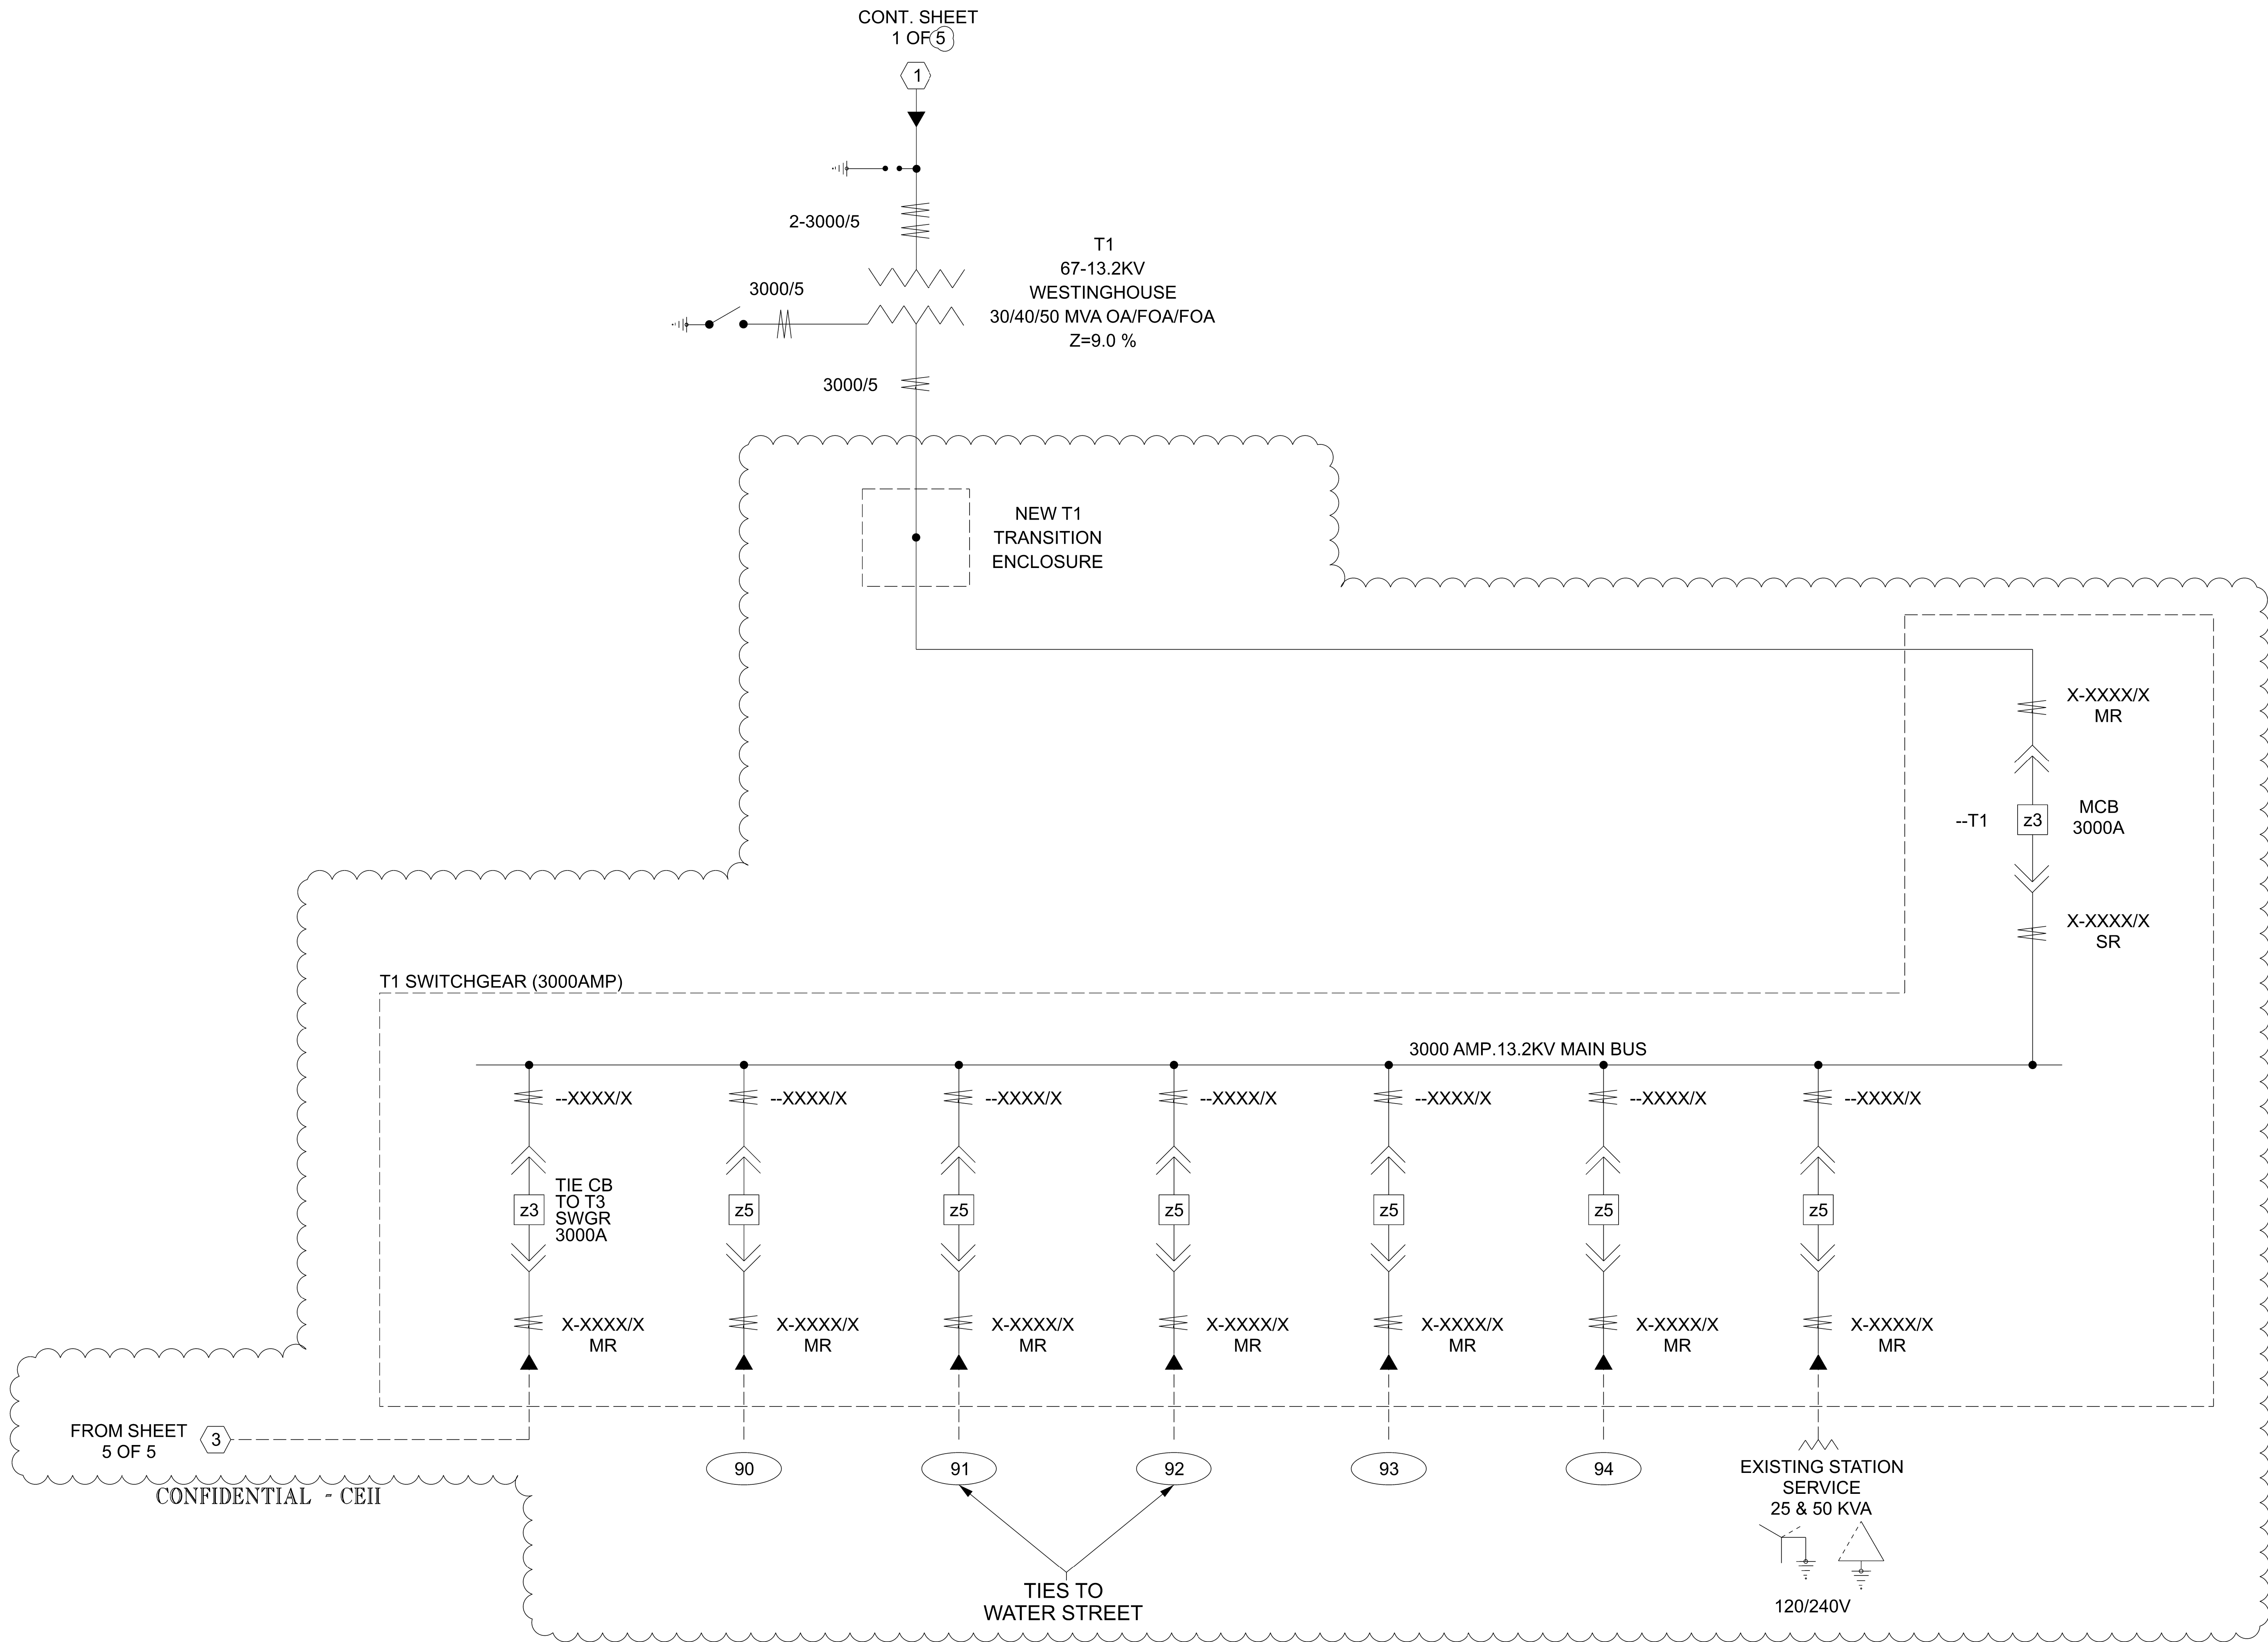

FOR 10% REVIEW ONLY
NOT FOR CONSTRUCTION

PROFESSIONAL
ENGINEER'S SEAL

LATEST REVISION
ORIGINALLY PREPARED UNDER
THE RESPONSIBLE SUPERVISION OF

PE: -

LIC. NO.: -

STATE: -

DATE: -

REV	DATE	PROJ #	REVISION DESCRIPTION	BY	REVIEW	ENGINEERING
A	09/06/2024	8009607	ISSUED FOR 10% REVIEW	SAL	DRD	DATE -
						BY DRD
						REVIEW AM
						DRAFTING
						DATE -
						BY SAL
						REVIEW DRD

GEORGIA STREET SUBSTATION
ONE LINE SCHEMATIC DIAGRAM
SHEET 2

69KV/26KV HIGH PROFILE SUBSTATION

SUBSTATION & TRANSMISSION ENGINEERING



PROJ #: 8009607

DRAWING #:

GS_OL


DRAWING SET

GS2024

SHEET#:

2 OF 5

JEAN-LOUIS JACOB (0615) 07/08/2024 14:00

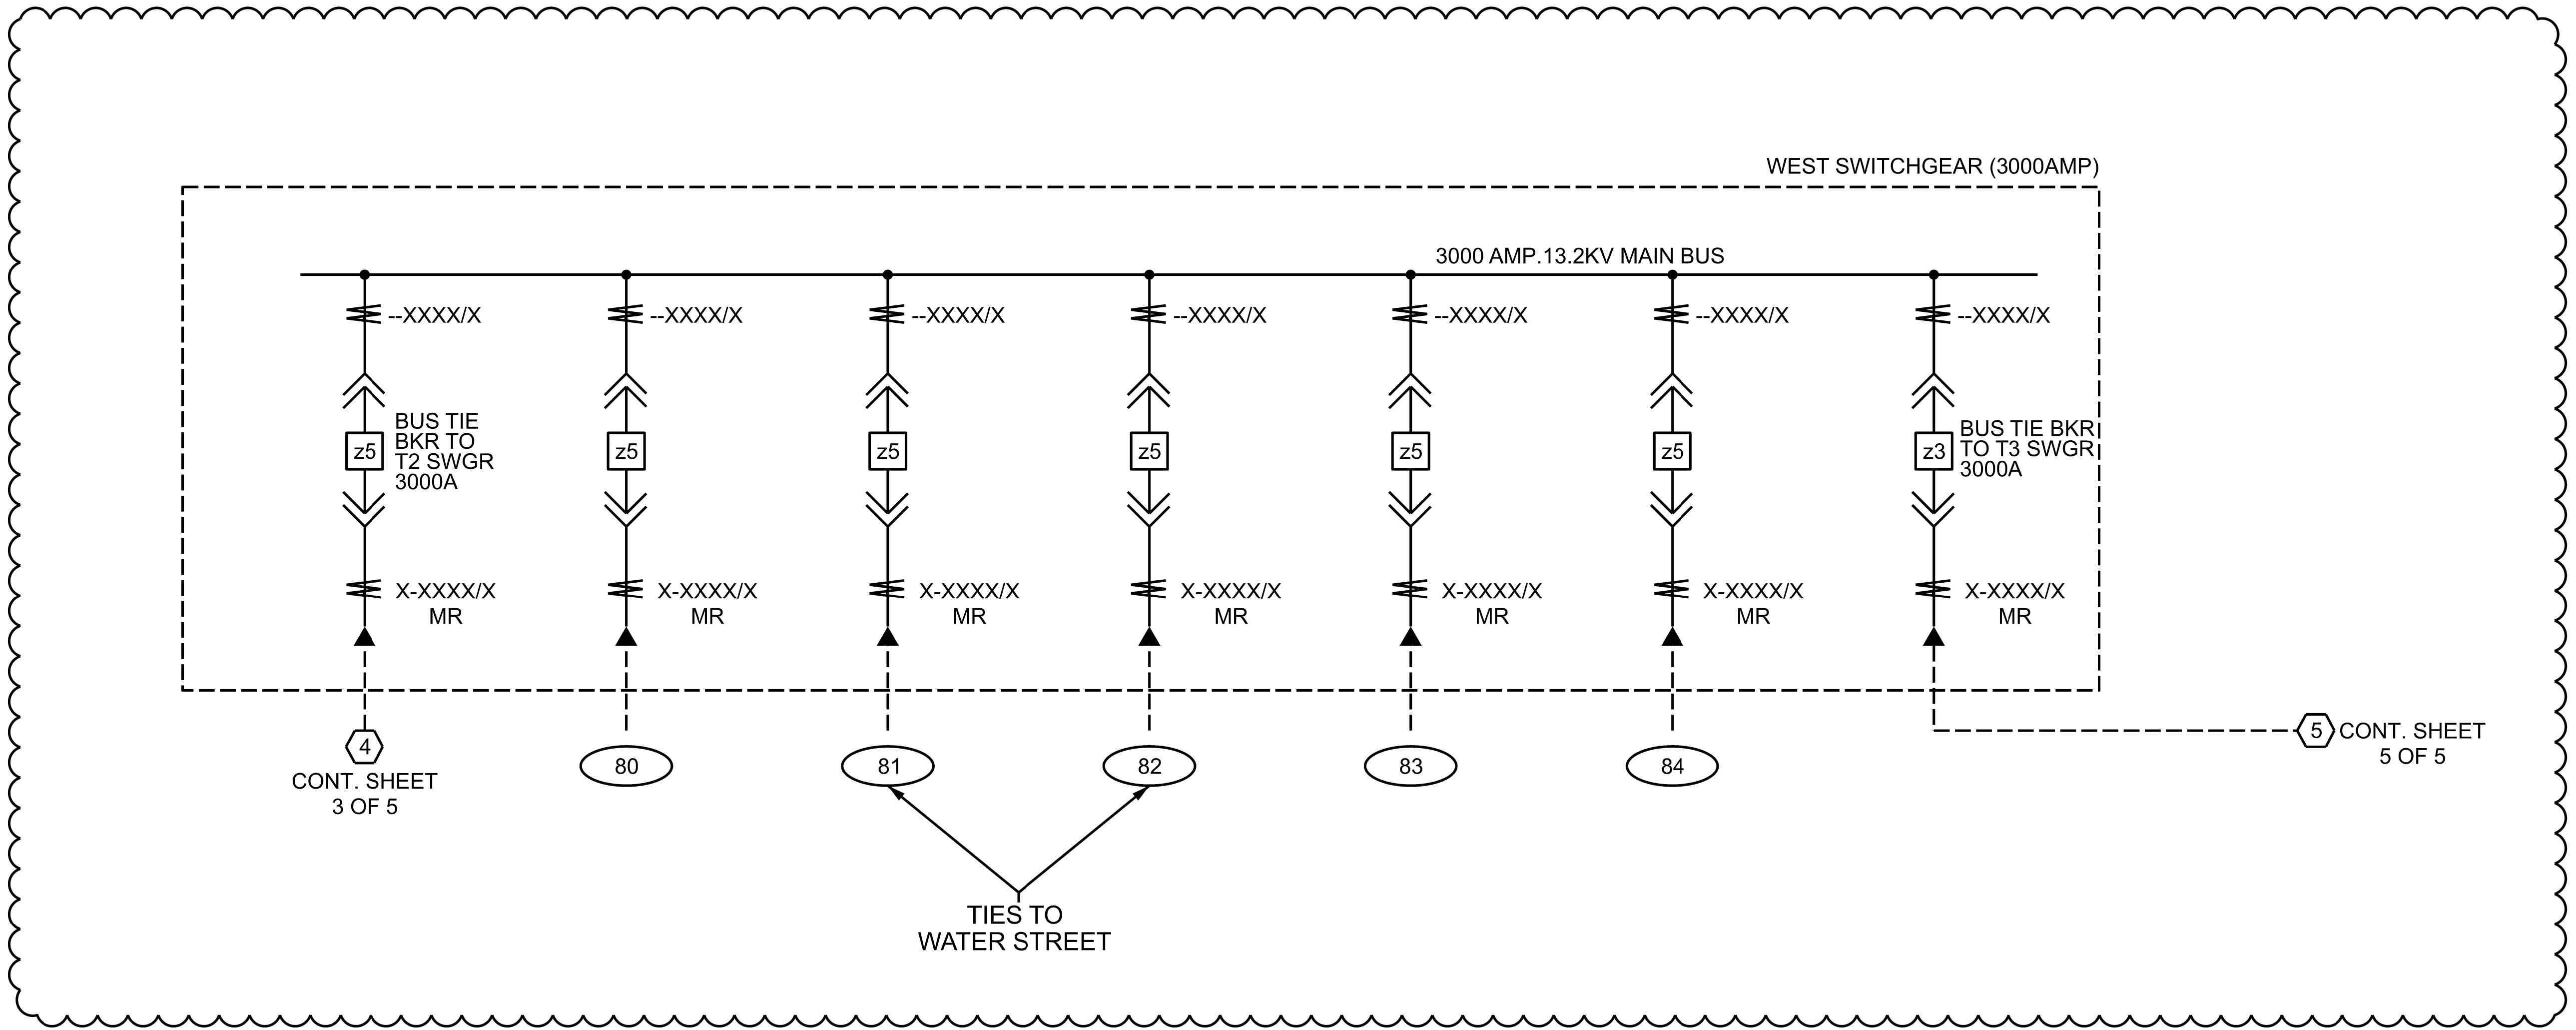

FOR 10% REVIEW ONLY
NOT FOR CONSTRUCTION

PROFESSIONAL
ENGINEER'S SEAL

LATEST REVISION
ORIGINALLY PREPARED UNDER
THE RESPONSIBLE SUPERVISION OF

PE: _____

LIC. NO.: _____

STATE: _____

DATE: _____

REV	DATE	PROJ #	REVISION DESCRIPTION	BY	REVIEW	ENGINEERING
A	09/06/2024	8009607	ISSUED FOR 10% REVIEW	SAL	DRD	DATE -
						BY DRD
						REVIEW AM
						DRAFTING
						DATE -
						BY SAL
						REVIEW DRD

GEORGIA STREET SUBSTATION
ONE LINE SCHEMATIC DIAGRAM
SHEET 4
69KV/26KV HIGH PROFILE SUBSTATION
SUBSTATION & TRANSMISSION ENGINEERING



PROJ #: 8009607

DRAWING #:
GS_OL

DRAWING SET
-

SHEET#:
4 OF 5

