
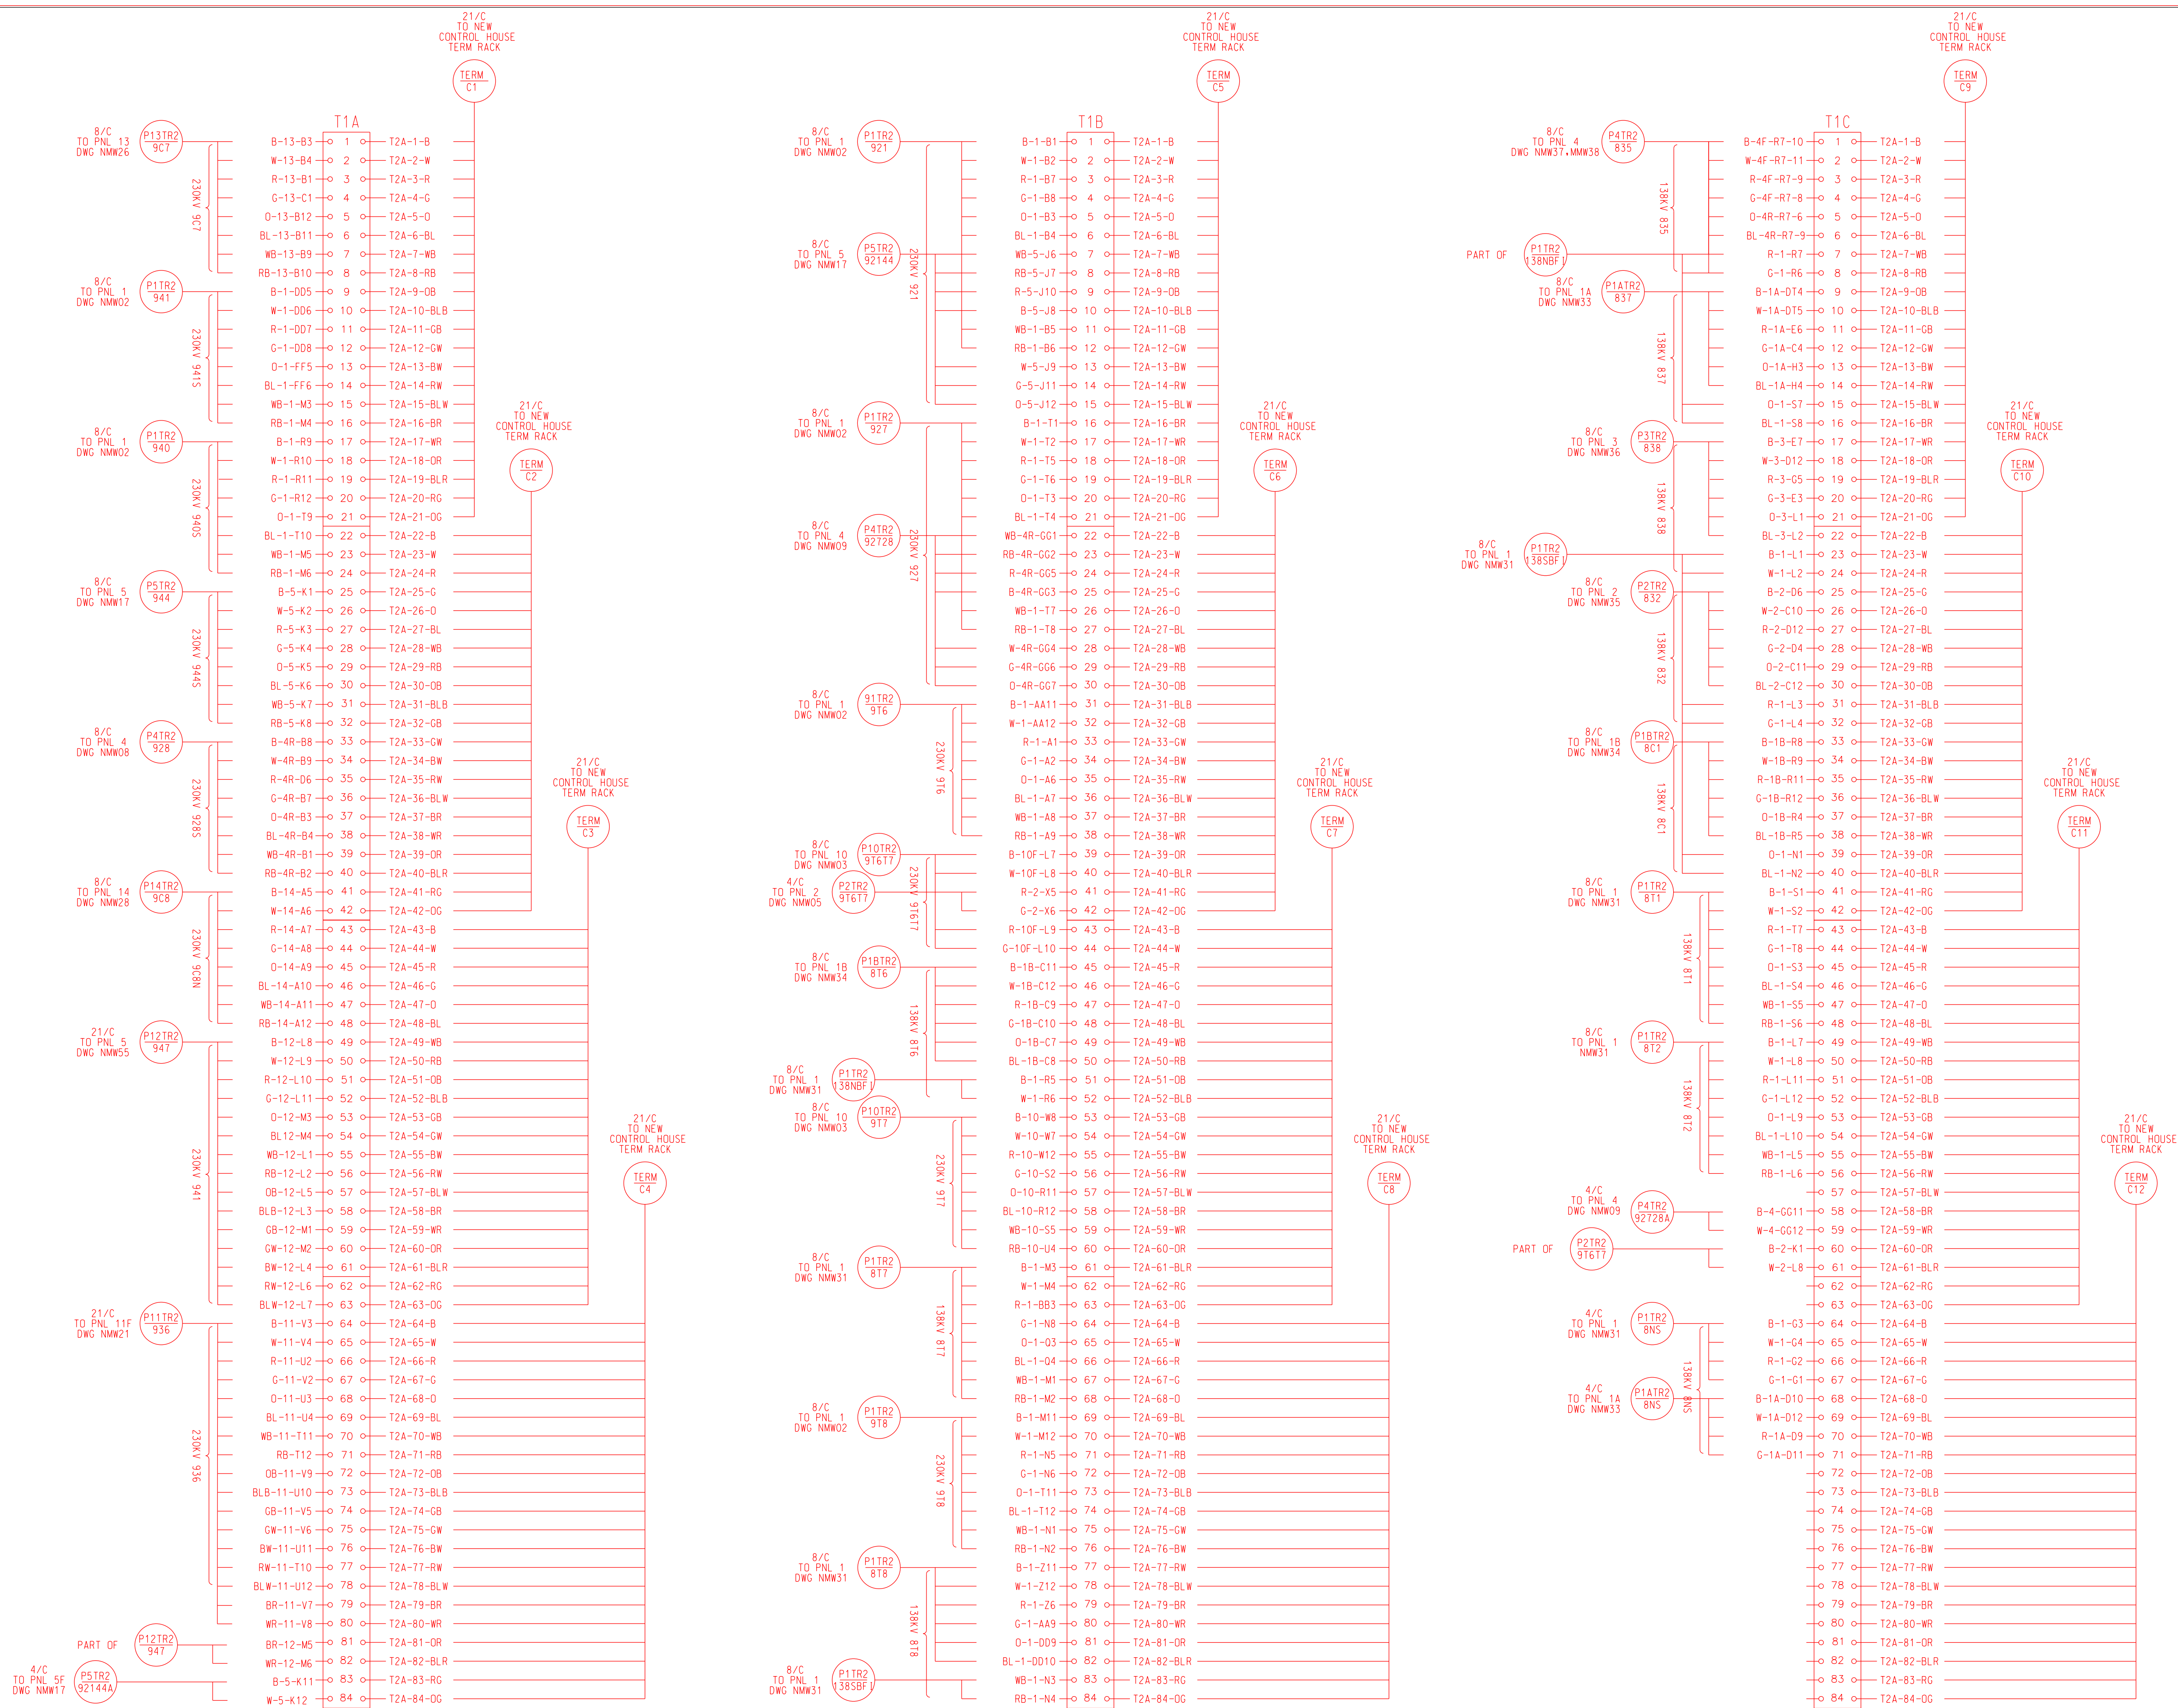


NO.		REVISIONS TO DRAWING			BY	DATE	APPROVED	NO.	REVISIONS TO DRAWING			BY	DATE	APPROVED	ENGINEERING		BY	DATE	NORMANDAY SUBSTATION					
1		NEW CONTROL HOUSE TEMP CABLES			LDOS	07/20/24	RCH									DESIGNED	LDOS	07/01/24	<div><div>NORMANDAY SUBSTATION</div><div>CONNECTION DIAGRAM</div><div>NEW CONTROL HOUSE TERMINATING RACK #1</div></div> <div>JEA BUILDING COMMUNITY</div>					
																CHECKED								
																APPROVED	RCH	07/01/24						
																DRAFTING	BY	DATE						
																PRELIMINARY	LDOS	07/01/24						
																FINAL DESIGN								
																PLOTTED	SALMONV	9/9/24	SCALE: NONE		SYSTEM PROTECTION & CONTROL PROJECTS 20413		IFB NO:	



REVISIONS TO DRAWING				BY	DATE	APPROVED	NO.	REVISIONS TO DRAWING				BY	DATE	APPROVED	ENGINEERING	BY	DATE	NORMANDAY SUBSTATION			DESIGN FILENAME:
1	NEW CONTROL HOUSE TEMP CABLES			LDOS	07/20/24	RCH									DESIGNED	LDOS	07/01/24	<div>CONNECTION DIAGRAM</div> <div>OLD CONTROL HOUSE TERMINATING RACK #2</div> <div>SYSTEM PROTECTION & CONTROL PROJECTS 20413</div>			NMC597.DGN
														CHECKED			<div>JEA</div> <div>BUILDING COMMUNITY</div>				DRAWING NO:
														APPROVED	RCH	07/01/24					NMC597
														DRAFTING	BY	DATE					SHEET NO:
														PRELIMINARY	LDOS	07/01/24					
														FINAL DESIGN							
														PLOTTED	SAL MONV	9/9/24	SCALE: NONE	IFB NO:			