




ELECTRICAL OPERATOR SWITCH DIAGRAM UNIT#3

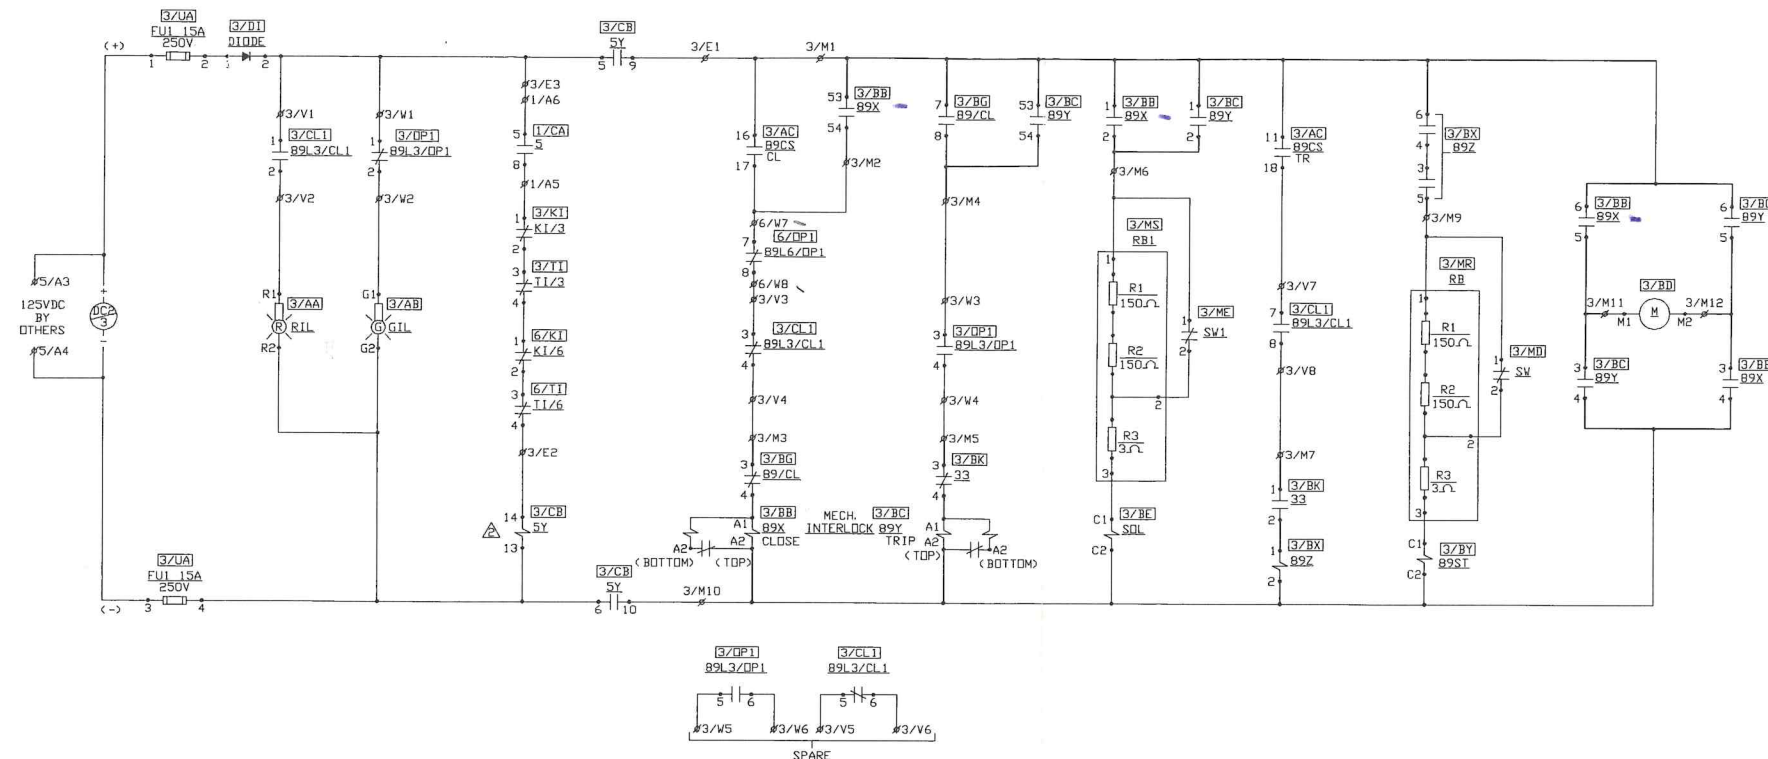

ELECTRICAL OPERATOR SWITCH DIAGRAM UNIT#6

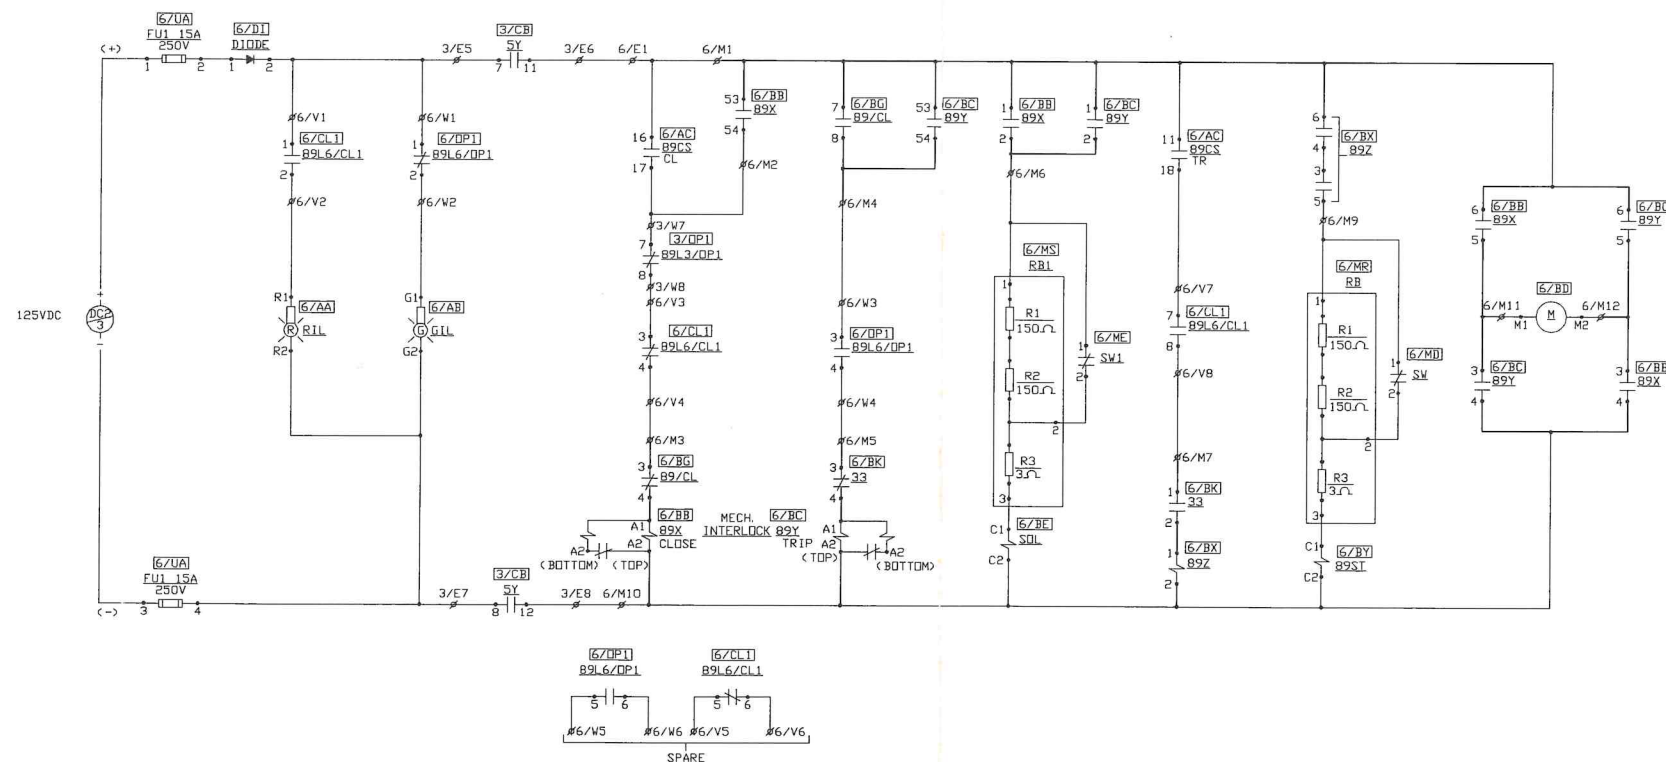

SHEET 3 OF 4

REVISIONS		REV. PER WIRING DIAGRAM 05/31/00 AB/AG		REV. AS BUILT AND TESTED 7/27/00 TB/ST/AG		THIS DRAWING AND ALL PREVIOUS ISSUES ARE THE SOLE PROPERTY OF THE POWERCON CORPORATION OF SEVERN, MARYLAND. NEITHER RECEIPT OF SAID DRAWING, NOR POSSESSION THEREOF, IMPLIES OR TRANSFERS ANY RIGHTS OR LICENSE TO USE THE DRAWINGS, OR THE SUBJECT MATTER, DESIGN, OR TECHNICAL INFORMATION SHOWN THEREON, OR ANY RIGHT TO COPY OR OTHERWISE REPRODUCE THIS DRAWING OR ANY PART THEREOF. NEITHER THIS DRAWING NOR ANY INFORMATION CONTAINED THEREIN, MAY BE COPIED, REPRODUCED OR OTHERWISE USED WITHOUT FIRST OBTAINING WRITTEN AUTHORIZATION OF THE POWERCON CORPORATION. PRINTS ARE LOANED SUBJECT TO RETURN UPON DEMAND, AND THE EXPRESS CONDITION THAT THEY WILL NOT BE USED IN ANY WAY DETRIMENTAL TO THE POWERCON CORPORATION.		DESCRIPTION OF OPERATION N/A		CUST. GENERAL ELECTRIC SUPPLY P.O. No. 495-100329AA		 WEB SITE http://www.powerconcorp.com		TITLE INDOOR NEMA 12 METAL-ENCLOSED SWGR., SERVICE 4.76KV, 5KV MAX. DESIGN, 1200AMP, 3 PHASE, 3 WIRE, 60HZ, 60KV BIL		STATION BRANDY BRANCH CT PROJECT		LOCATION JACKSONVILLE, FL		SHEET 3 OF 4									
1								SUMMARY S-15523		ENGR. TONY BONDAR DATE 03/13/00		DRWN. TONY BONDAR DATE 03/13/00		CHKD. DATE		APPD. ALEX GELFEN DATE 03/13/00		APPD. DATE		APPD. DATE		SO#00-27971		CW-11981		REV. 2			
2								FRONT VIEW D-10724																					
								SCHEMATIC CW-11981																					
								WIRING DIAGRAM LATER																					

Powercon Corp
SEVERN, MDWEB SITE <http://www.powerconcorp.com>

TITLE INDOOR NEMA 12 METAL-ENCLOSED SWGR.,

SERVICE 4.76KV, 5KV MAX. DESIGN,
1200AMP, 3 PHASE, 3 WIRE, 60HZ, 60KV BIL

STATION BRANDY BRANCH CT PROJECT

LOCATION JACKSONVILLE, FL

S0#00-27971 CW-11981

REV.
2