



ELECTRICAL OPERATOR SWITCH DIAGRAM UNIT#4

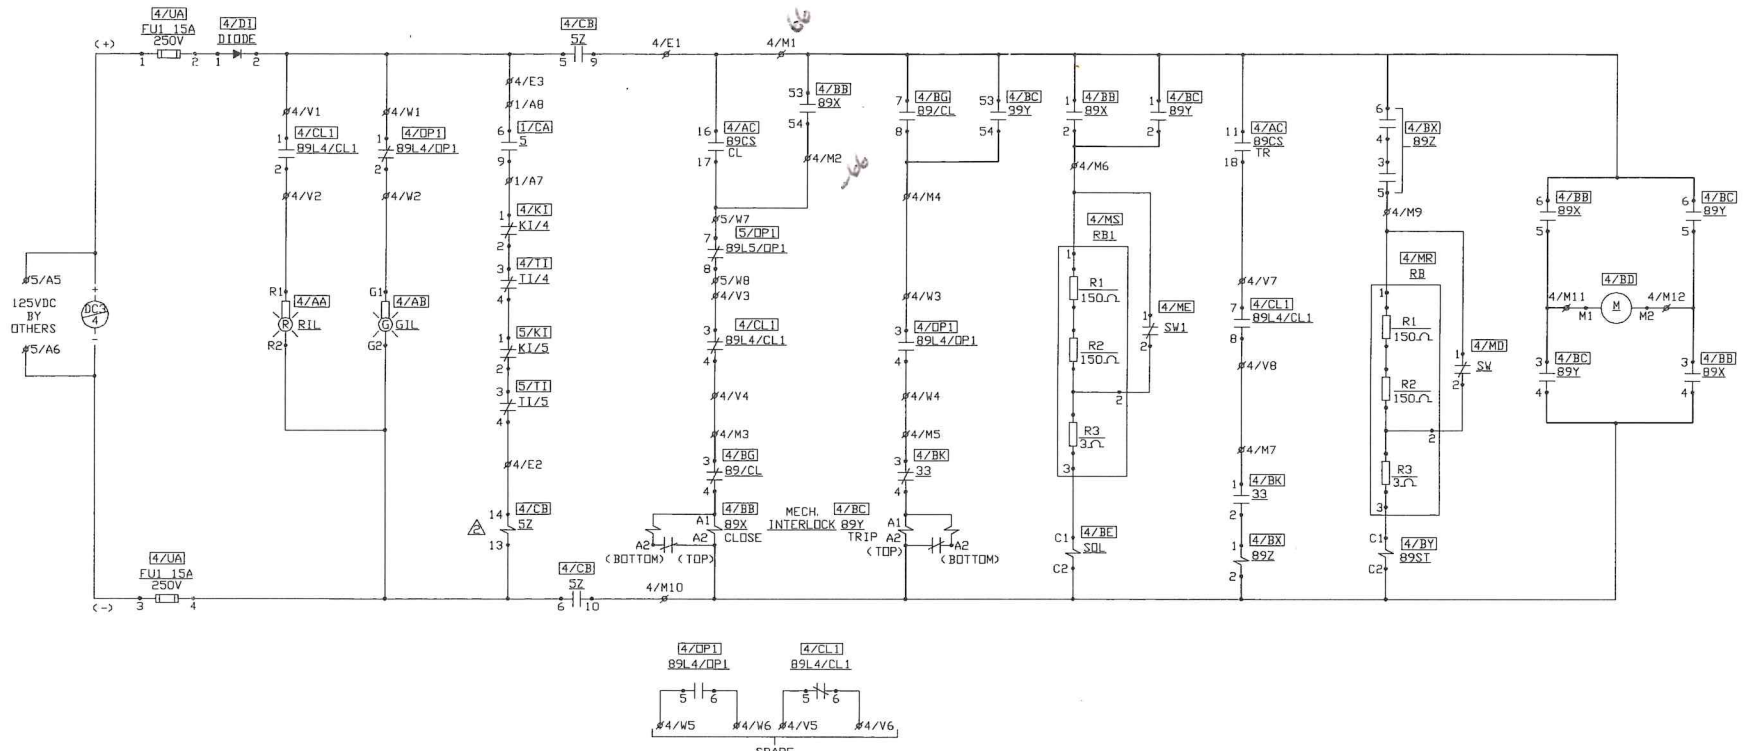

ELECTRICAL OPERATOR SWITCH DIAGRAM UNIT#5

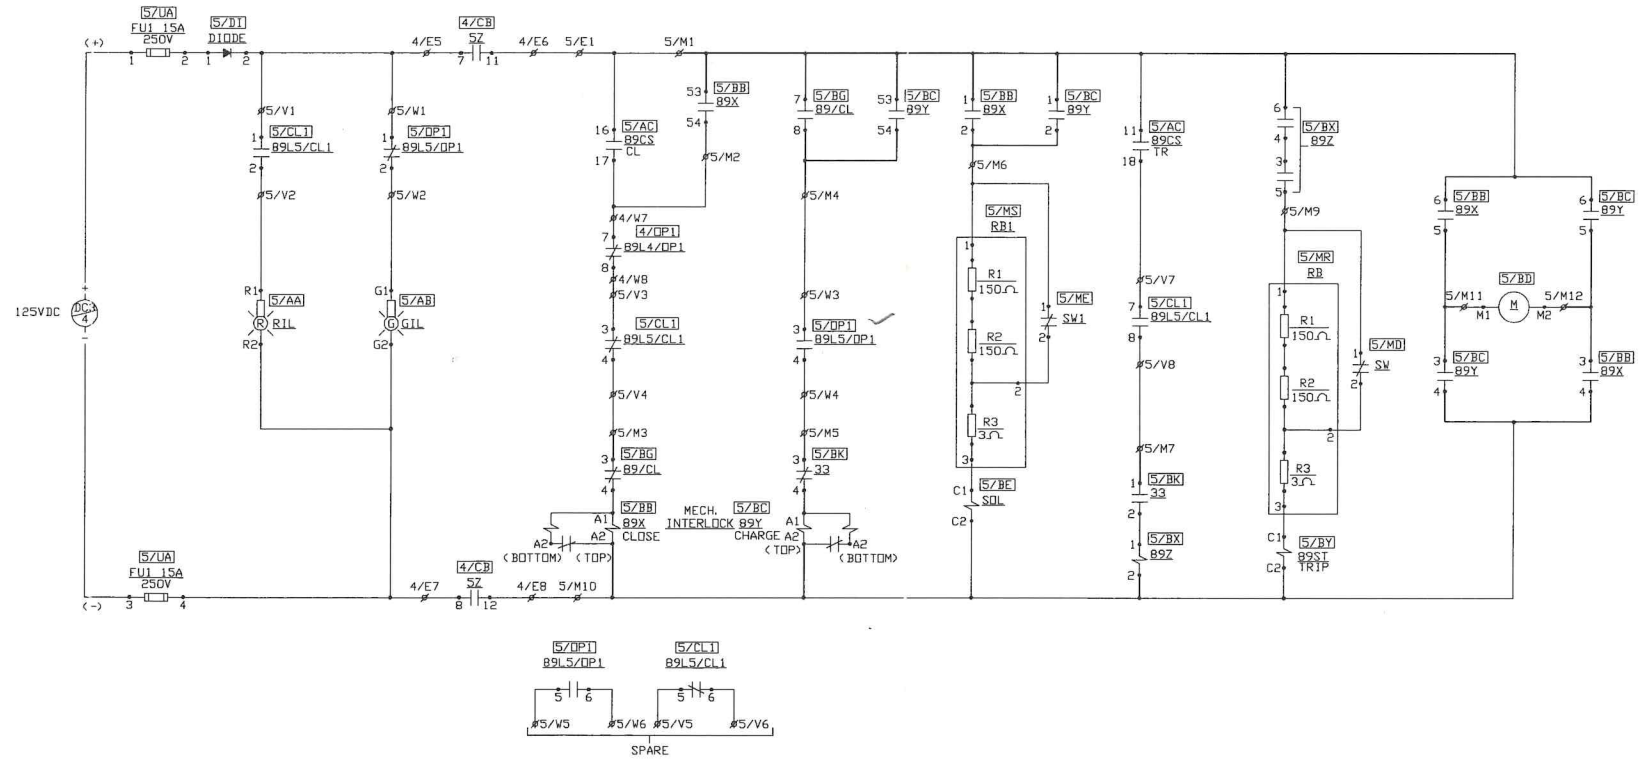

REVISIONS	REV. PER WIRING DIAGRAM 05/31/00 AB/AG	THIS DRAWING AND ALL PREVIOUS ISSUES ARE THE SOLE PROPERTY OF THE POWERCON CORPORATION OF SEVERN, MARYLAND. NEITHER RECEIPT OF SAID DRAWING, NOR POSSESSION THEREOF, IMPLIES OR TRANSFERS ANY RIGHTS OR LICENCE TO USE THE DRAWINGS, OR THE SUBJECT MATTER, DESIGN, OR TECHNICAL INFORMATION SHOWN THEREON, OR ANY RIGHT TO COPY OR OTHERWISE REPRODUCE THIS DRAWING OR ANY PART THEREOF. NEITHER THIS DRAWING NOR ANY INFORMATION CONTAINED THEREIN, MAY BE COPIED, REPRODUCED OR OTHERWISE USED WITHOUT FIRST OBTAINING WRITTEN AUTHORIZATION OF THE POWERCON CORPORATION. PRINTS ARE LOANED SUBJECT TO RETURN UPON DEMAND, AND THE EXPRESS CONDITION THAT THEY WILL NOT BE USED IN ANY WAY DETRIMENTAL TO THE POWERCON CORPORATION.	DESCRIPTION OF OPERATION N/A	CUST. GENERAL ELECTRIC SUPPLY P.O. NO. 495-100329AA	Powercon Corp SEVERN M.D. WEB SITE http://www.powerconcorp.com	TITLE INDOOR NEMA 12 METAL-ENCLOSED SWGR., SERVICE 4.76KV, 5KV MAX. DESIGN, 1200AMP, 3 PHASE, 3 WIRE, 60HZ, 60KV BIL
	REV. AS BUILT AND TESTED 7/27/00 TB/ST/AG					
1	1		SUMMARY S-15523	ENGR. TONY BONDAR DATE 03/13/00	STATION BRANDY BRANCH CT PROJECT LOCATION JACKSONVILLE, FL	SO#00-27971
2	2		FRONT VIEW D-10724	DRWN. TONY BONDAR DATE 03/13/00		
			SCHEMATIC CW-11981	CHKD. _____ DATE _____	CW-11981	REV. 2
			WIRING DIAGRAM LATER	APPD. ALEX GELFEN DATE 03/13/00		
				APPD. _____ DATE _____		