

4


3

2

1

STACK

CEM

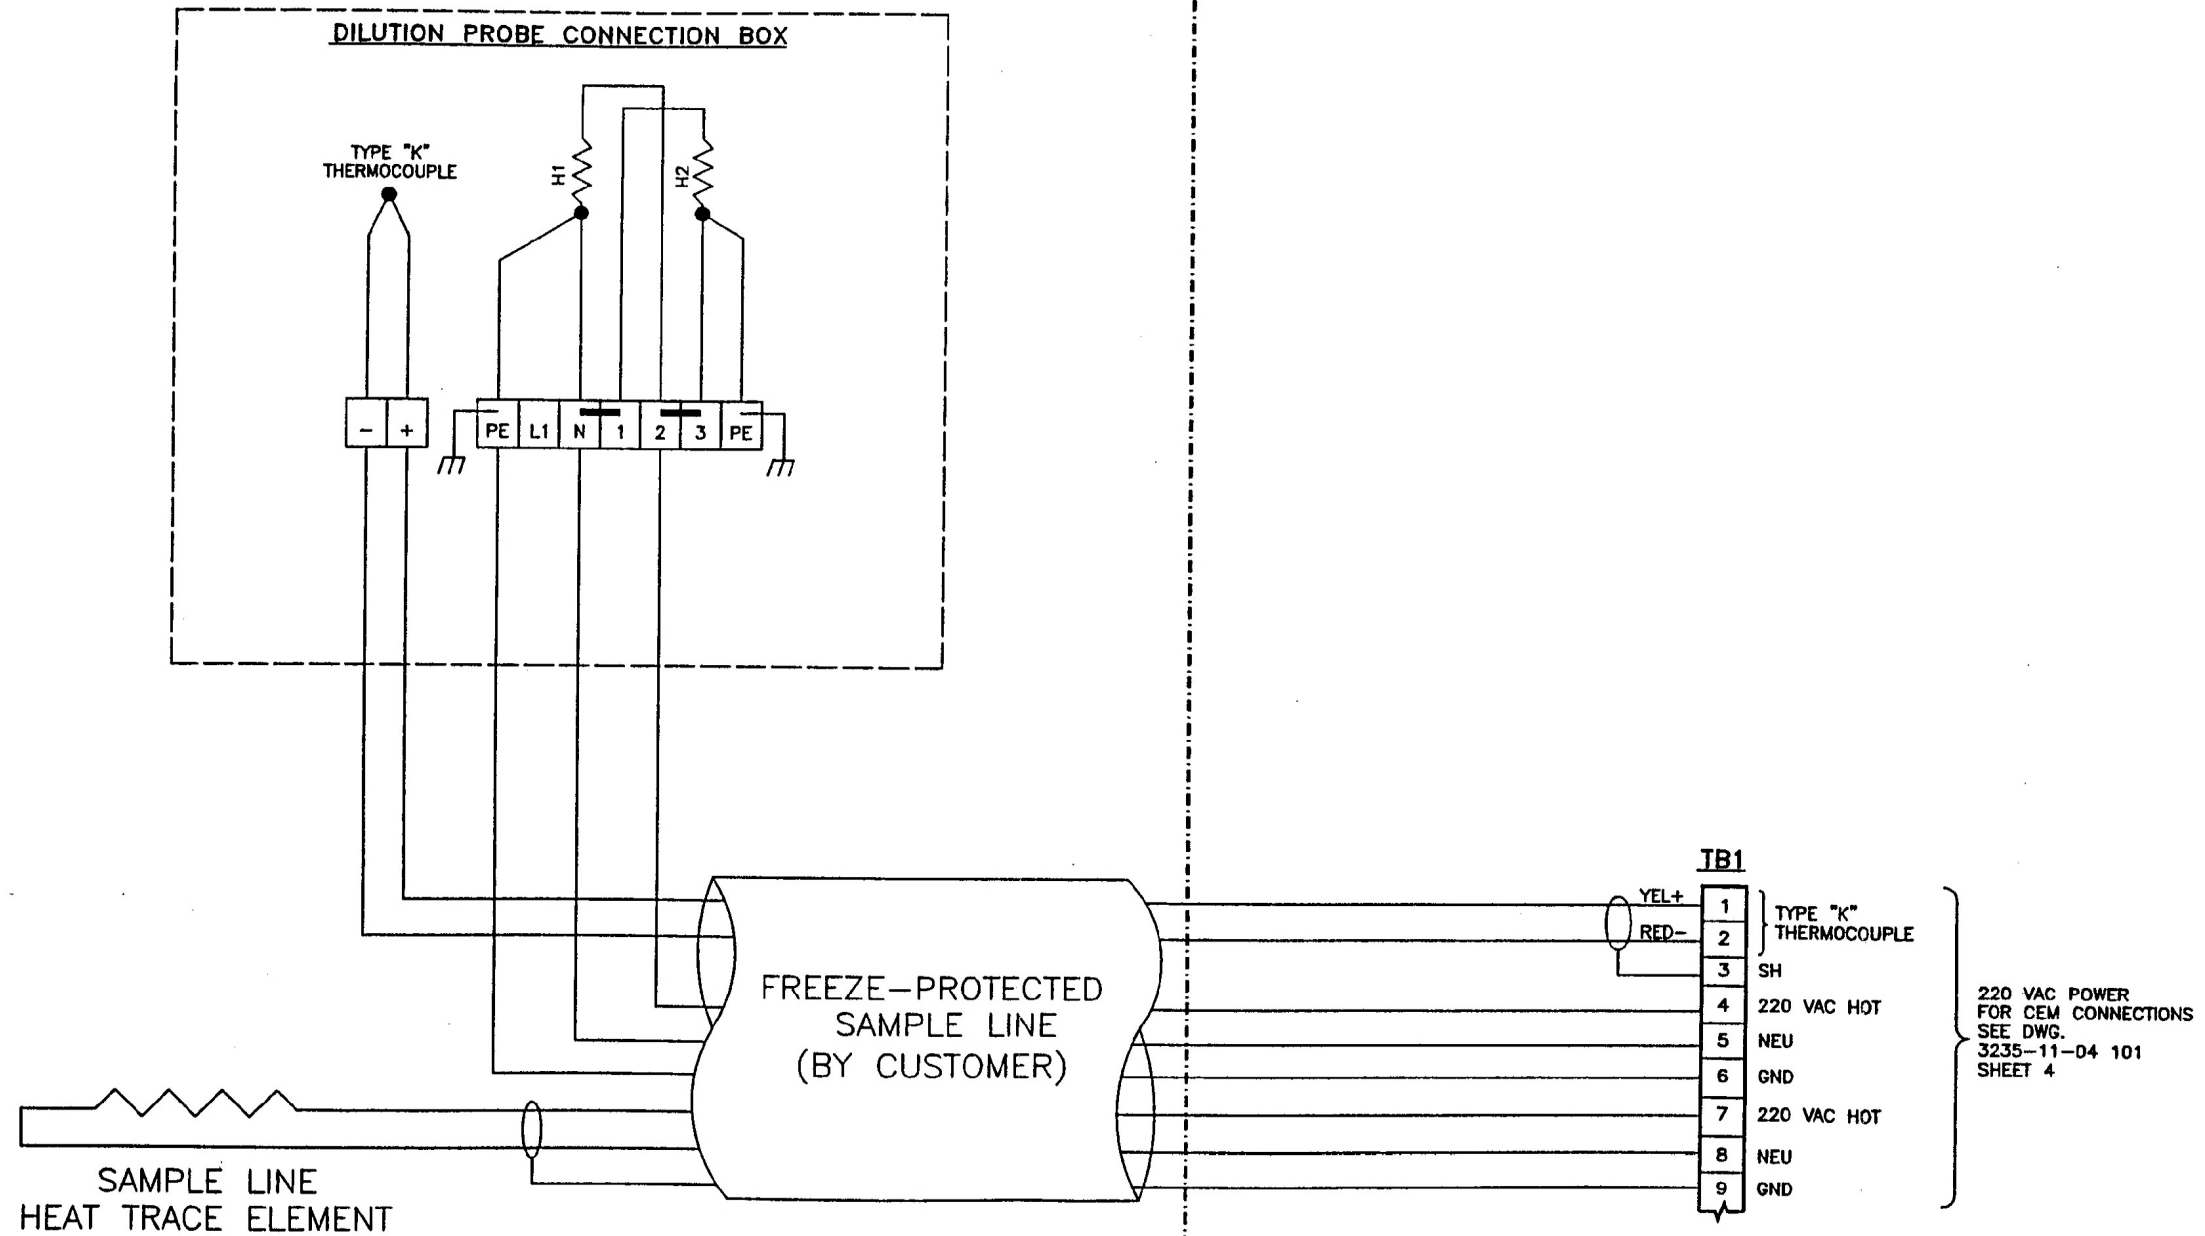

JAN 30 2001

KVB-ENERTEC

PRELIMINARY

B&V DWG NO: 62.0206.05-C0039

KVB-Enertec, Inc.CONTINUOUS EMISSIONS MONITORING SYSTEM
BUILT FORFOSTER WHEELER USA CORP.
PERRYVILLE CORPORATE PARK
CINTON, NJ 08809-4000
JACKSONVILLE ELECTRIC AUTHORITY
NORTHSIDE UNITS 1 & 2
JACKSONVILLE, FLORIDAFW P.O.# PP-0031-13-004600-00
KVB-ENERTEC NO. 10-3235

REV	DATE	DESCRIPTION	APVD	SIGNATURES	DATE
				DWN IM	01/25/01
				CHKD AR	01/26/01
				ENGR AR	01/23/01
				APVD AR	01/29/01

2849 Sterling Drive Hatfield, PA 19440
Phone: 215.996.9200
30191 Ave. de las Banderas Ste B
Rancho Santa Margarita, CA 92688
Phone: 949.766.4200
Service: 800.582.1670
Faxes: 800.722.3047BOTH THIS DRAWING AND THE INFORMATION IN IT ARE PROPRIETARY
AND THE PROPERTY OF KVB-ENERTEC AND MAY NOT BE USED FOR THE
DESIGN, PRODUCTION, INSTALLATION OF APPARATUS OR PROCESSES
EXCEPT UNDER CONTRACT WITH KVB-ENERTEC, Inc.

TITLE:	SAMPLE PROBE
DWG NO:	3235-11-06 102
SCALE:	NONE
CAD FILE:	3235110621
SHEET:	1 OF 1

3

2

1