



STREETLIGHT LOCATIONS (TYPICAL)

120/240V 1 PHASE 100 AMP ENTRANCE SIGN AND IRRIGATION CONTROLLER SERVICE


120/240V 3 PHASE 10 HP LIFT STATION SERVICE

TYPICAL HOUSE SIZE = 2500sf

120/240V 1 PHASE 200 AMP AMENITY SERVICE


120/240V 1 PHASE 7.5 HP FOUNTAIN SERVICE

NO BUILD ZONE - PATRIARCH OAK TREE

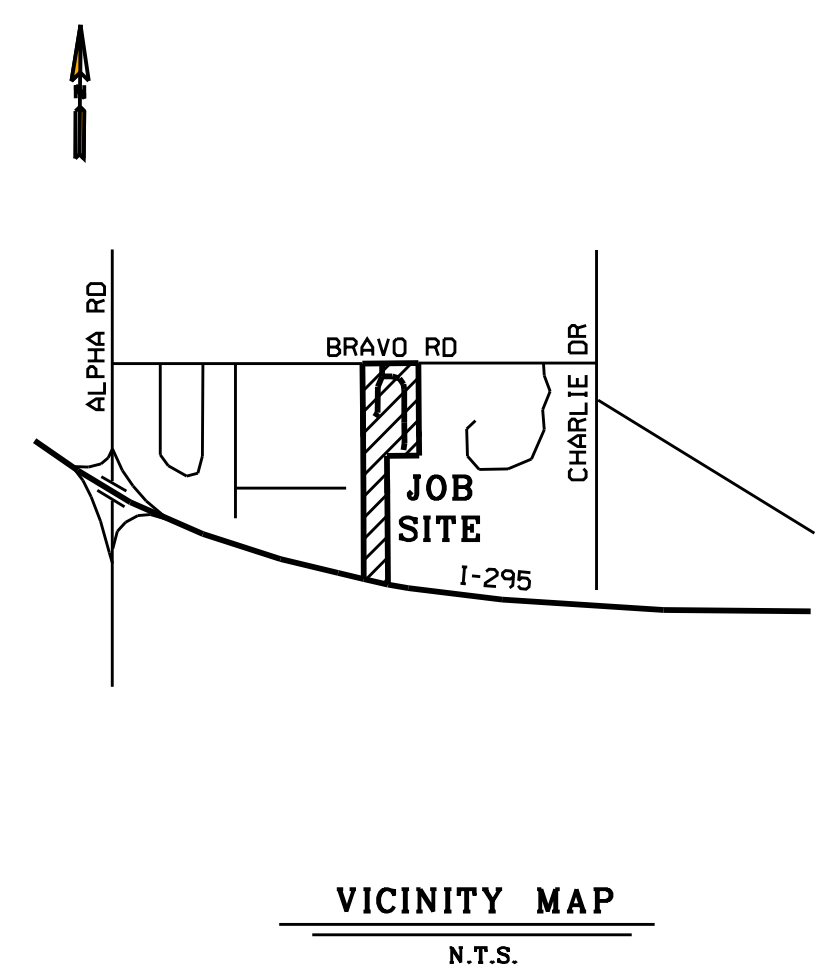

O.R.B. 8164, PG. 1297

O.R.B. 9314, PG. 1016

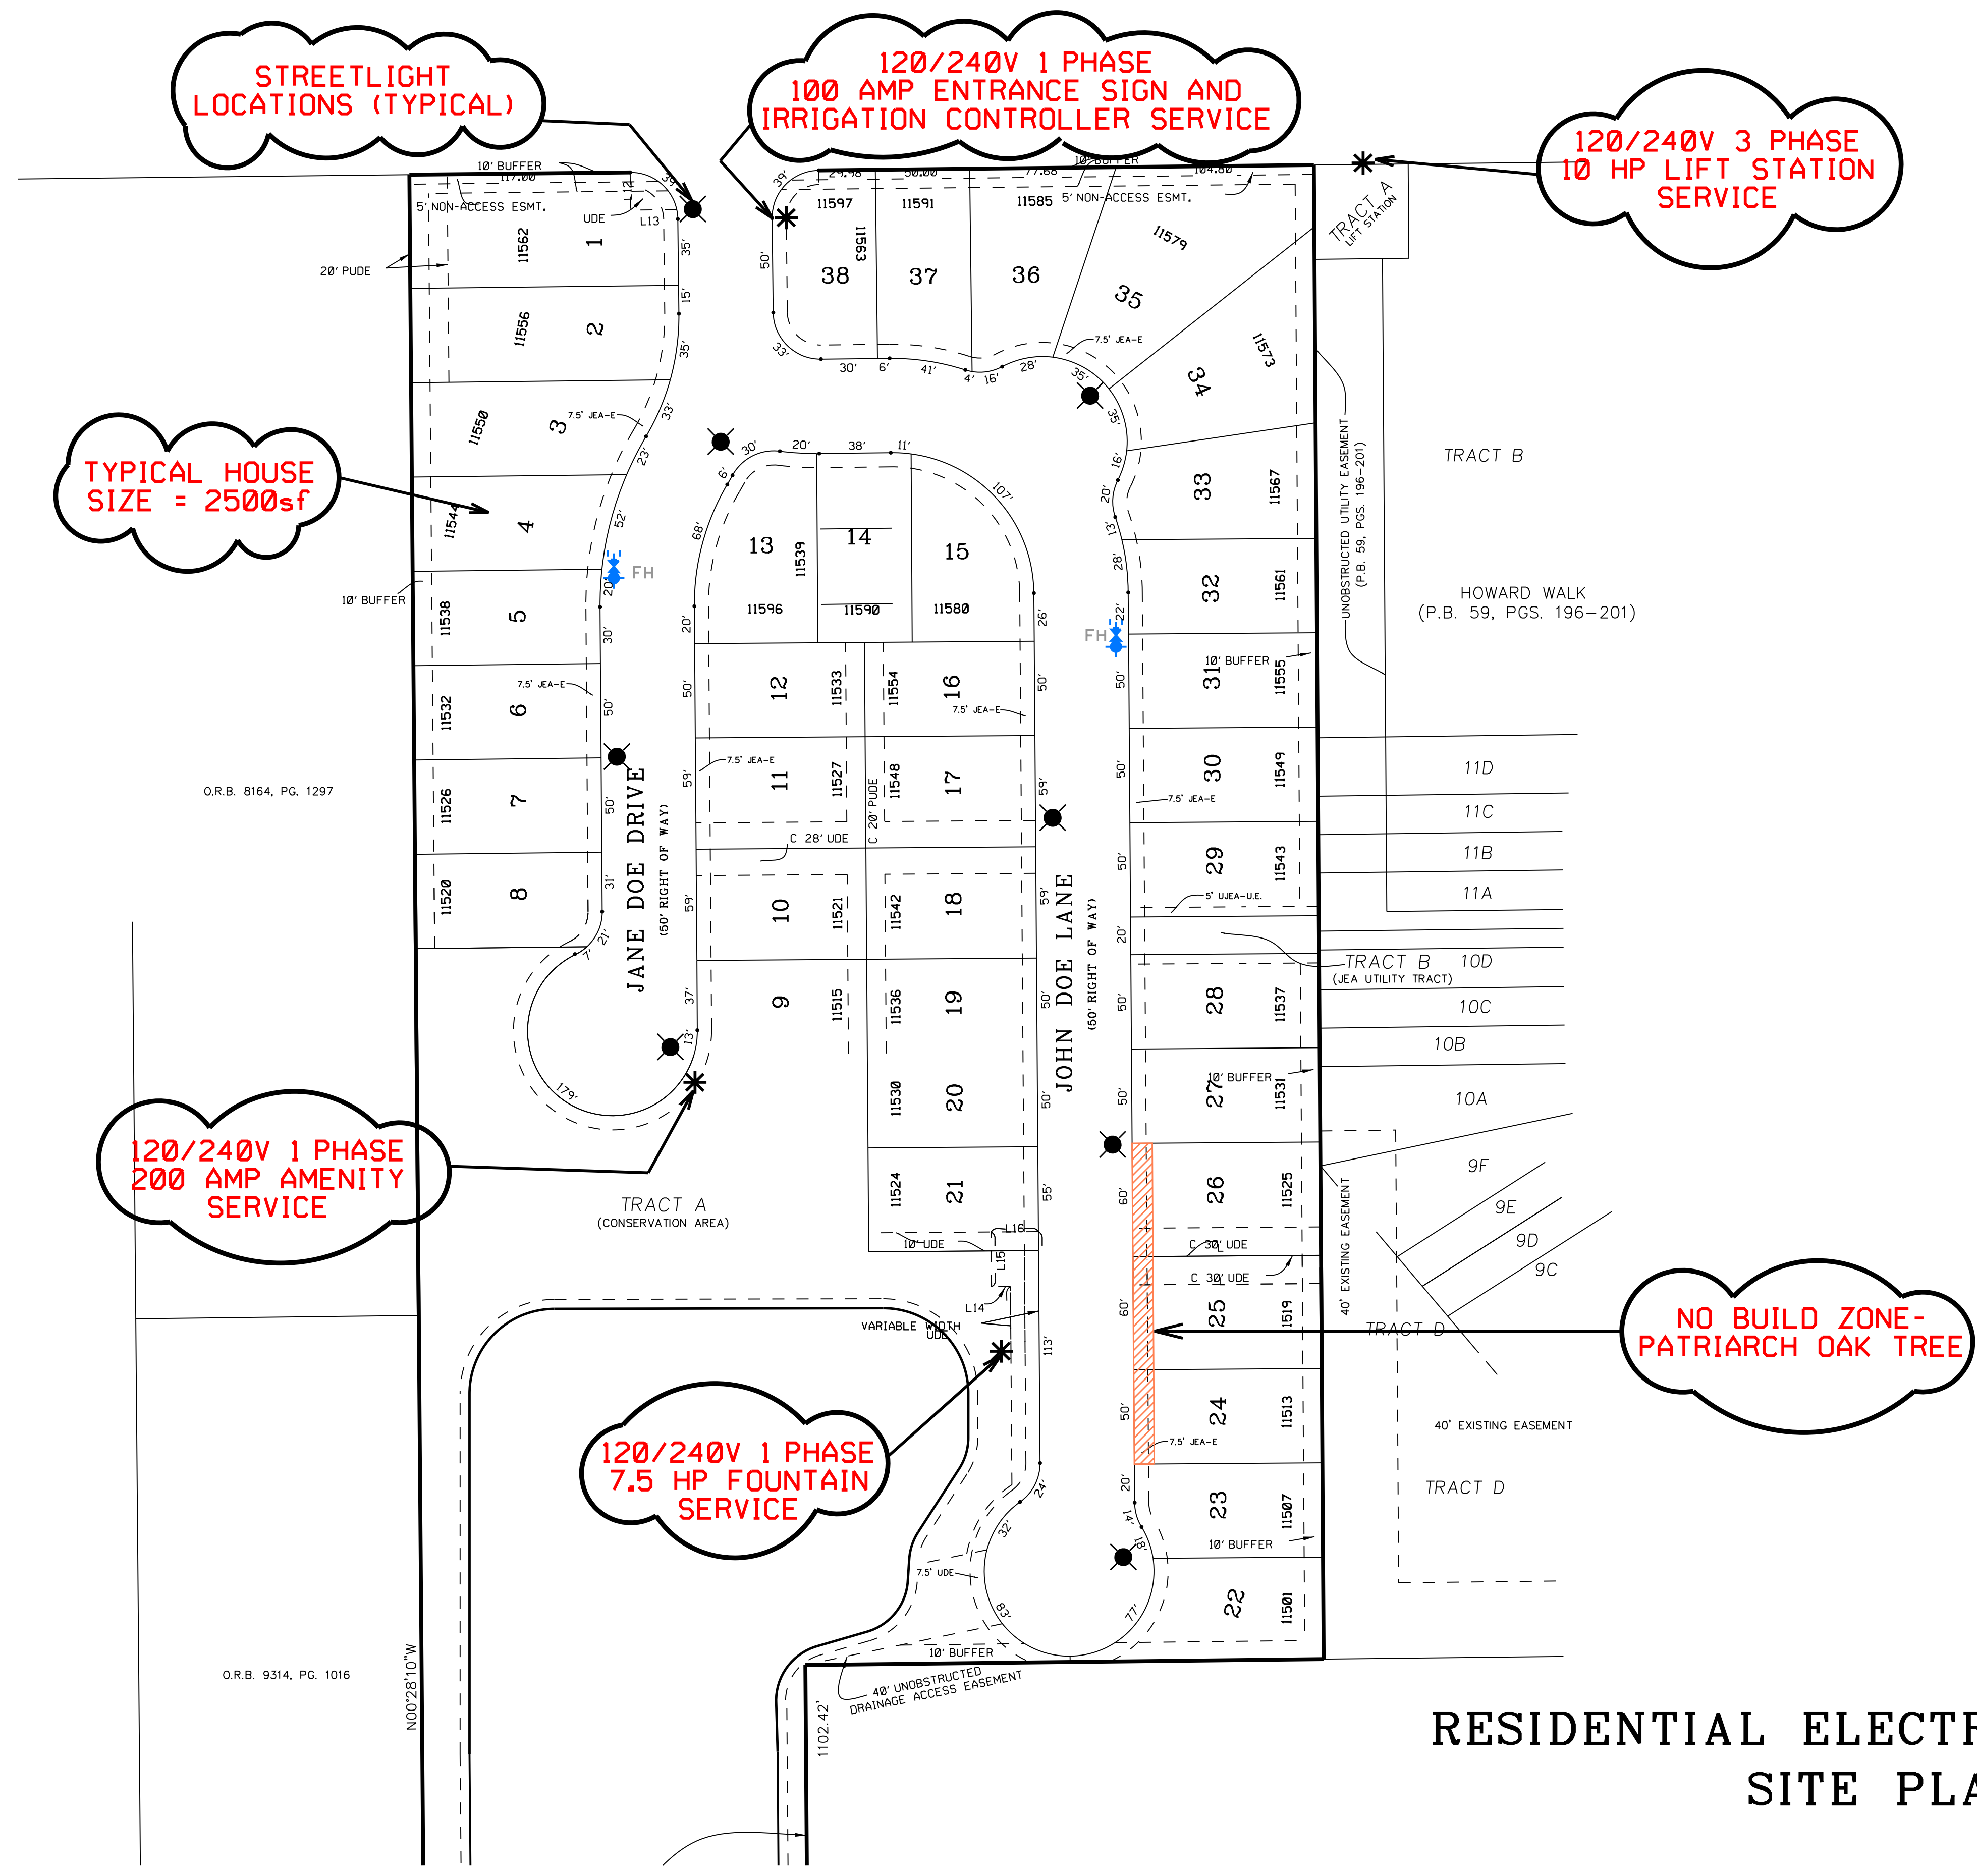

RESIDENTIAL ELECTRICAL MASTER SITE PLAN