



Xrefs Attached= JEA_SHT22x34_BOR [G:\9999\p\Ladd_Roberts\JEA_Twin_Creeks\CAD\archive\JEA_SHT22x34_BOR.dwg]
V-Survey-Xref [G:\9999\p\Ladd_Roberts\JEA_Twin_Creeks\CAD\archive\JEA_SHT22x34_BOR.dwg]
X-Yard_Piping [G:\9999\p\Ladd_Roberts\JEA_Twin_Creeks\CAD\archive\JEA_SHT22x34_BOR.dwg]
C-Section-Xref [G:\9999\p\Ladd_Roberts\JEA_Twin_Creeks\CAD\archive\JEA_SHT22x34_BOR.dwg]
C-Layout-Xref [G:\9999\p\Ladd_Roberts\JEA_Twin_Creeks\CAD\archive\JEA_SHT22x34_BOR.dwg]
G:\9999\p\Ladd_Roberts\JEA_Twin_Creeks\CAD\archive\JEA_SHT22x34_BOR.dwg
Tue Apr 28, 2020 - 10:45
Current Layout Tab = L-1

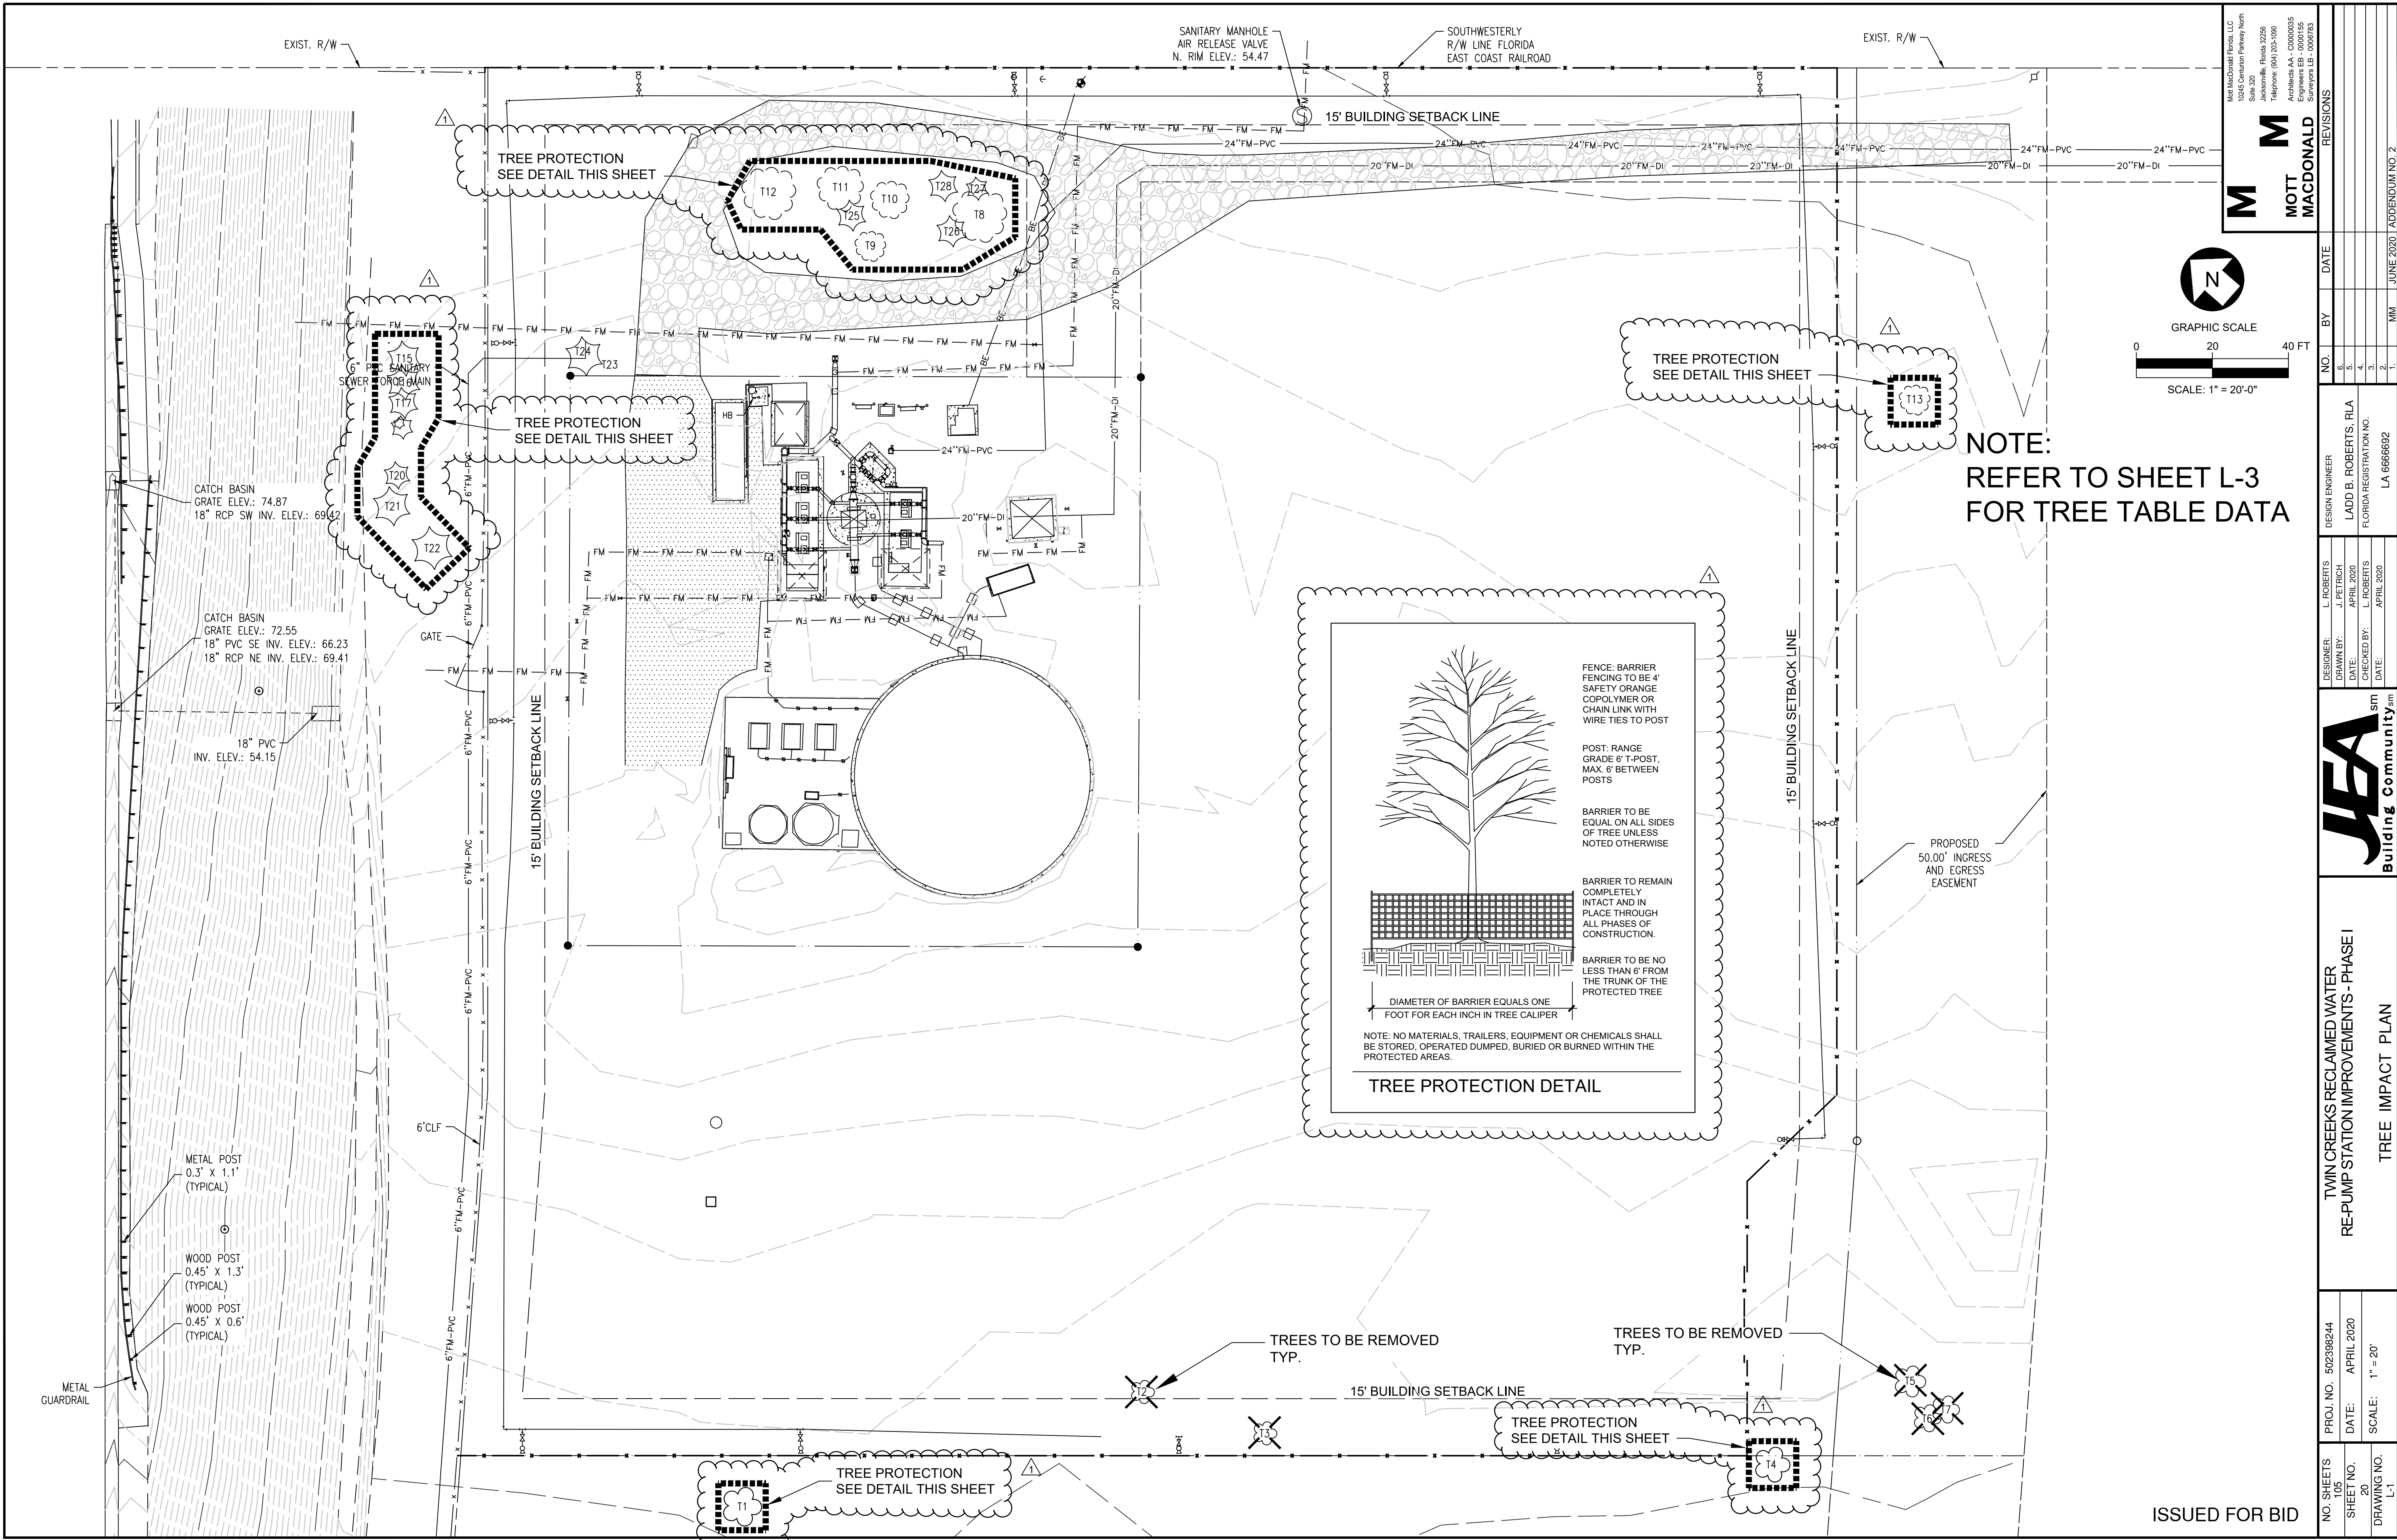

MOTT MACDONALD
10345 Circulation Parkway North
Suite 300
Jacksonville, Florida 32256
Telephone: (904) 250-1950
Architects AA - 00000055
Engineers EA - 00000055
Surveyors LS - 0006783

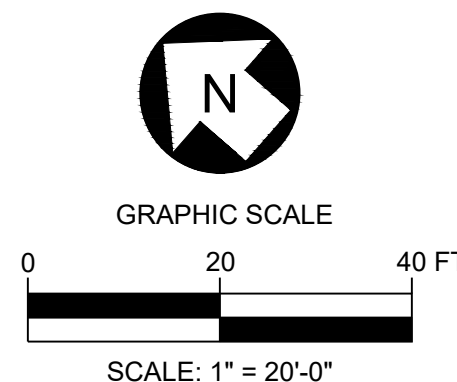

NOTE:
REFER TO SHEET L-3
FOR TREE TABLE DATA

REVISIONS			
NO.	BY	DATE	
1	MM	JUNE 2020	ADDITIONING NO. 2
DESIGN ENGINEER			
LADD B. ROBERTS, RLA			
FLORIDA REGISTRATION NO.			
LA 6666692			
DESIGNER			
L. ROBERTS			
DRAWN BY			
J. PETRICH			
DATE			
APRIL 2020			
CHECKED BY			
L. ROBERTS			
DATE			
APRIL 2020			
PROJECT NO.			
50298244			
DATE			
APRIL 2020			
SCALE			
1" = 20'			
DRAWING NO.			
L-1			
NO. SHEETS			
105			
SHEET NO.			
20			
PROJECT TITLE			
TWIN CREEKS RECLAIMED WATER RE-PUMP STATION IMPROVEMENTS - PHASE I			
DRAWING TITLE			
TREE IMPACT PLAN			

ISSUED FOR BID